


USEGO AREAL OLTEN - MASTERPLAN

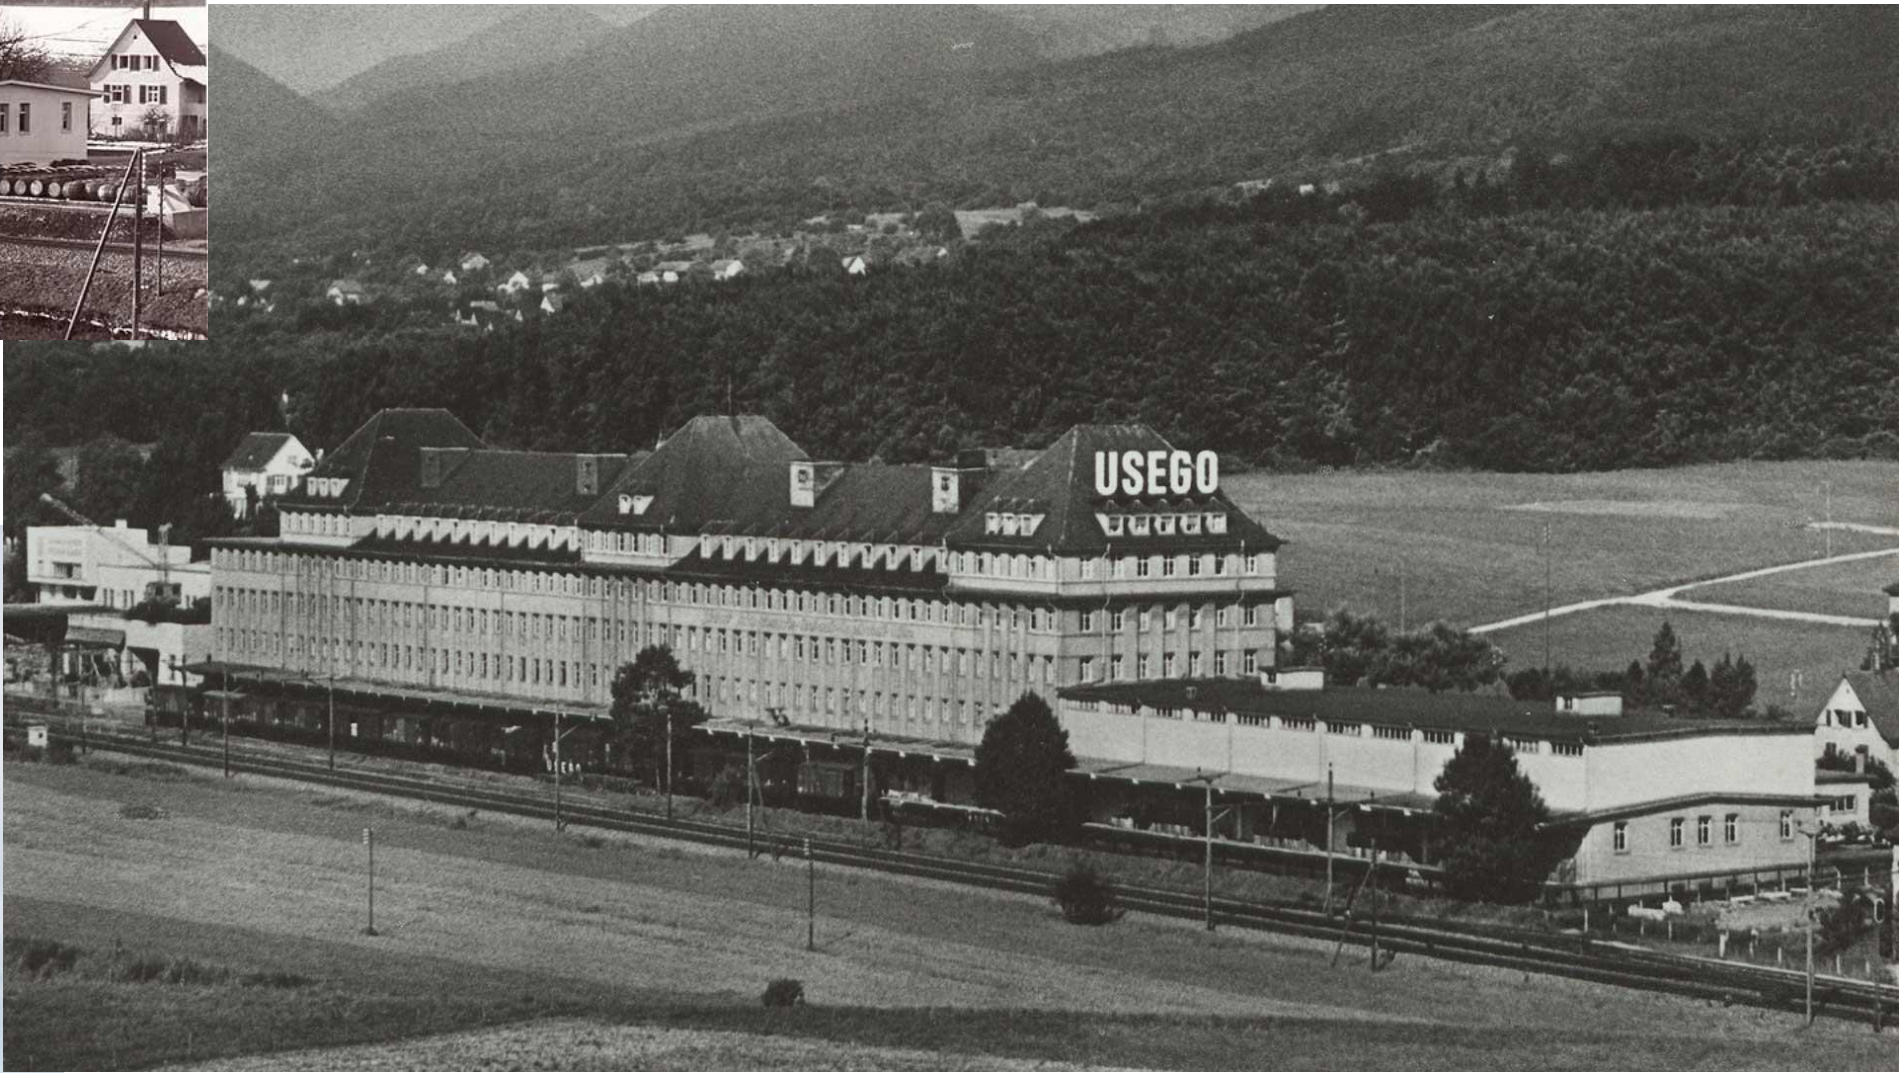

USEGO - Entwicklung



USEGO WPZ Tertianum - Solothurnerstrasse 231 - 4600 Olten

Q:\71400 USEGO-Areal Olten\07_Darstellung_Pläne_Listen_Konzepte\Infomodel\00_PLN\71400 WPZ Tertianum

71400- USEGO - Entwicklung

A3=

USEGO - Entwicklung




USEGO WPZ Tertianum - Solothurnerstrasse 231 - 4600 Olten


Q:\71400 USEGO-Areal Olten\07_Darstellung_Pläne_Listen_Konzepte\Infomodel\00_PLN\71400 WPZ Tertianum


71400- USEGO - Entwicklung



A3=



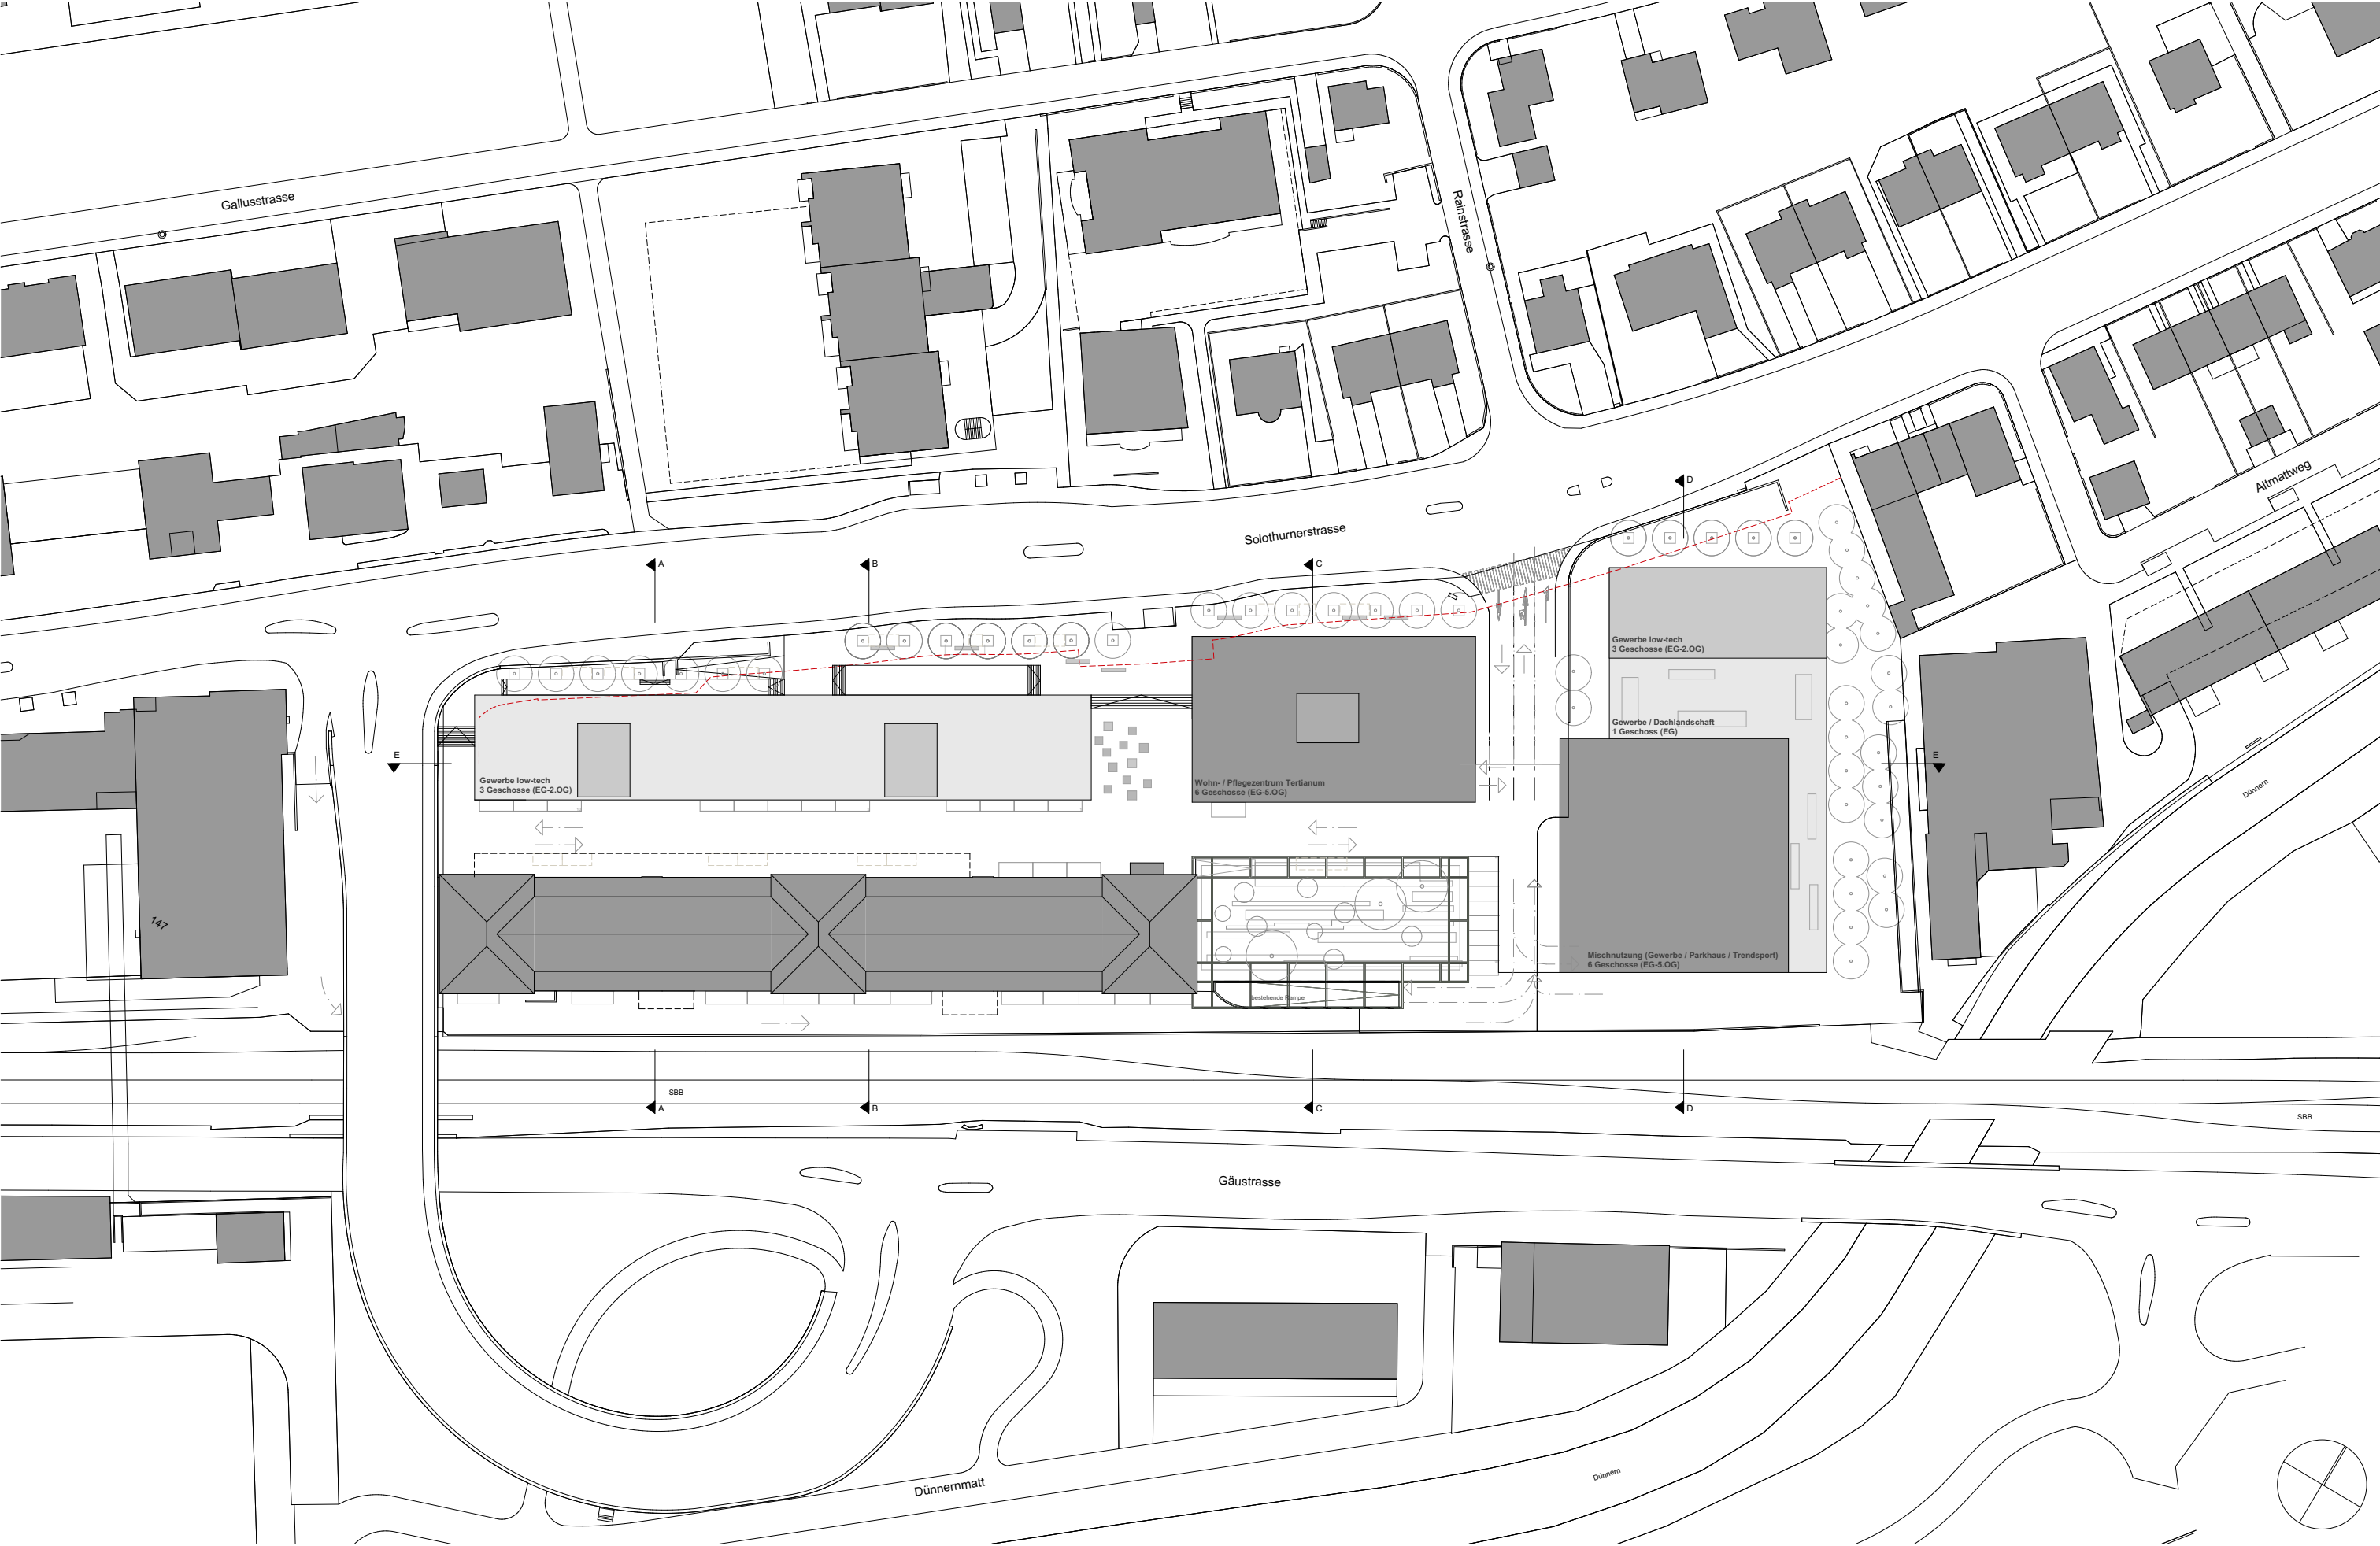


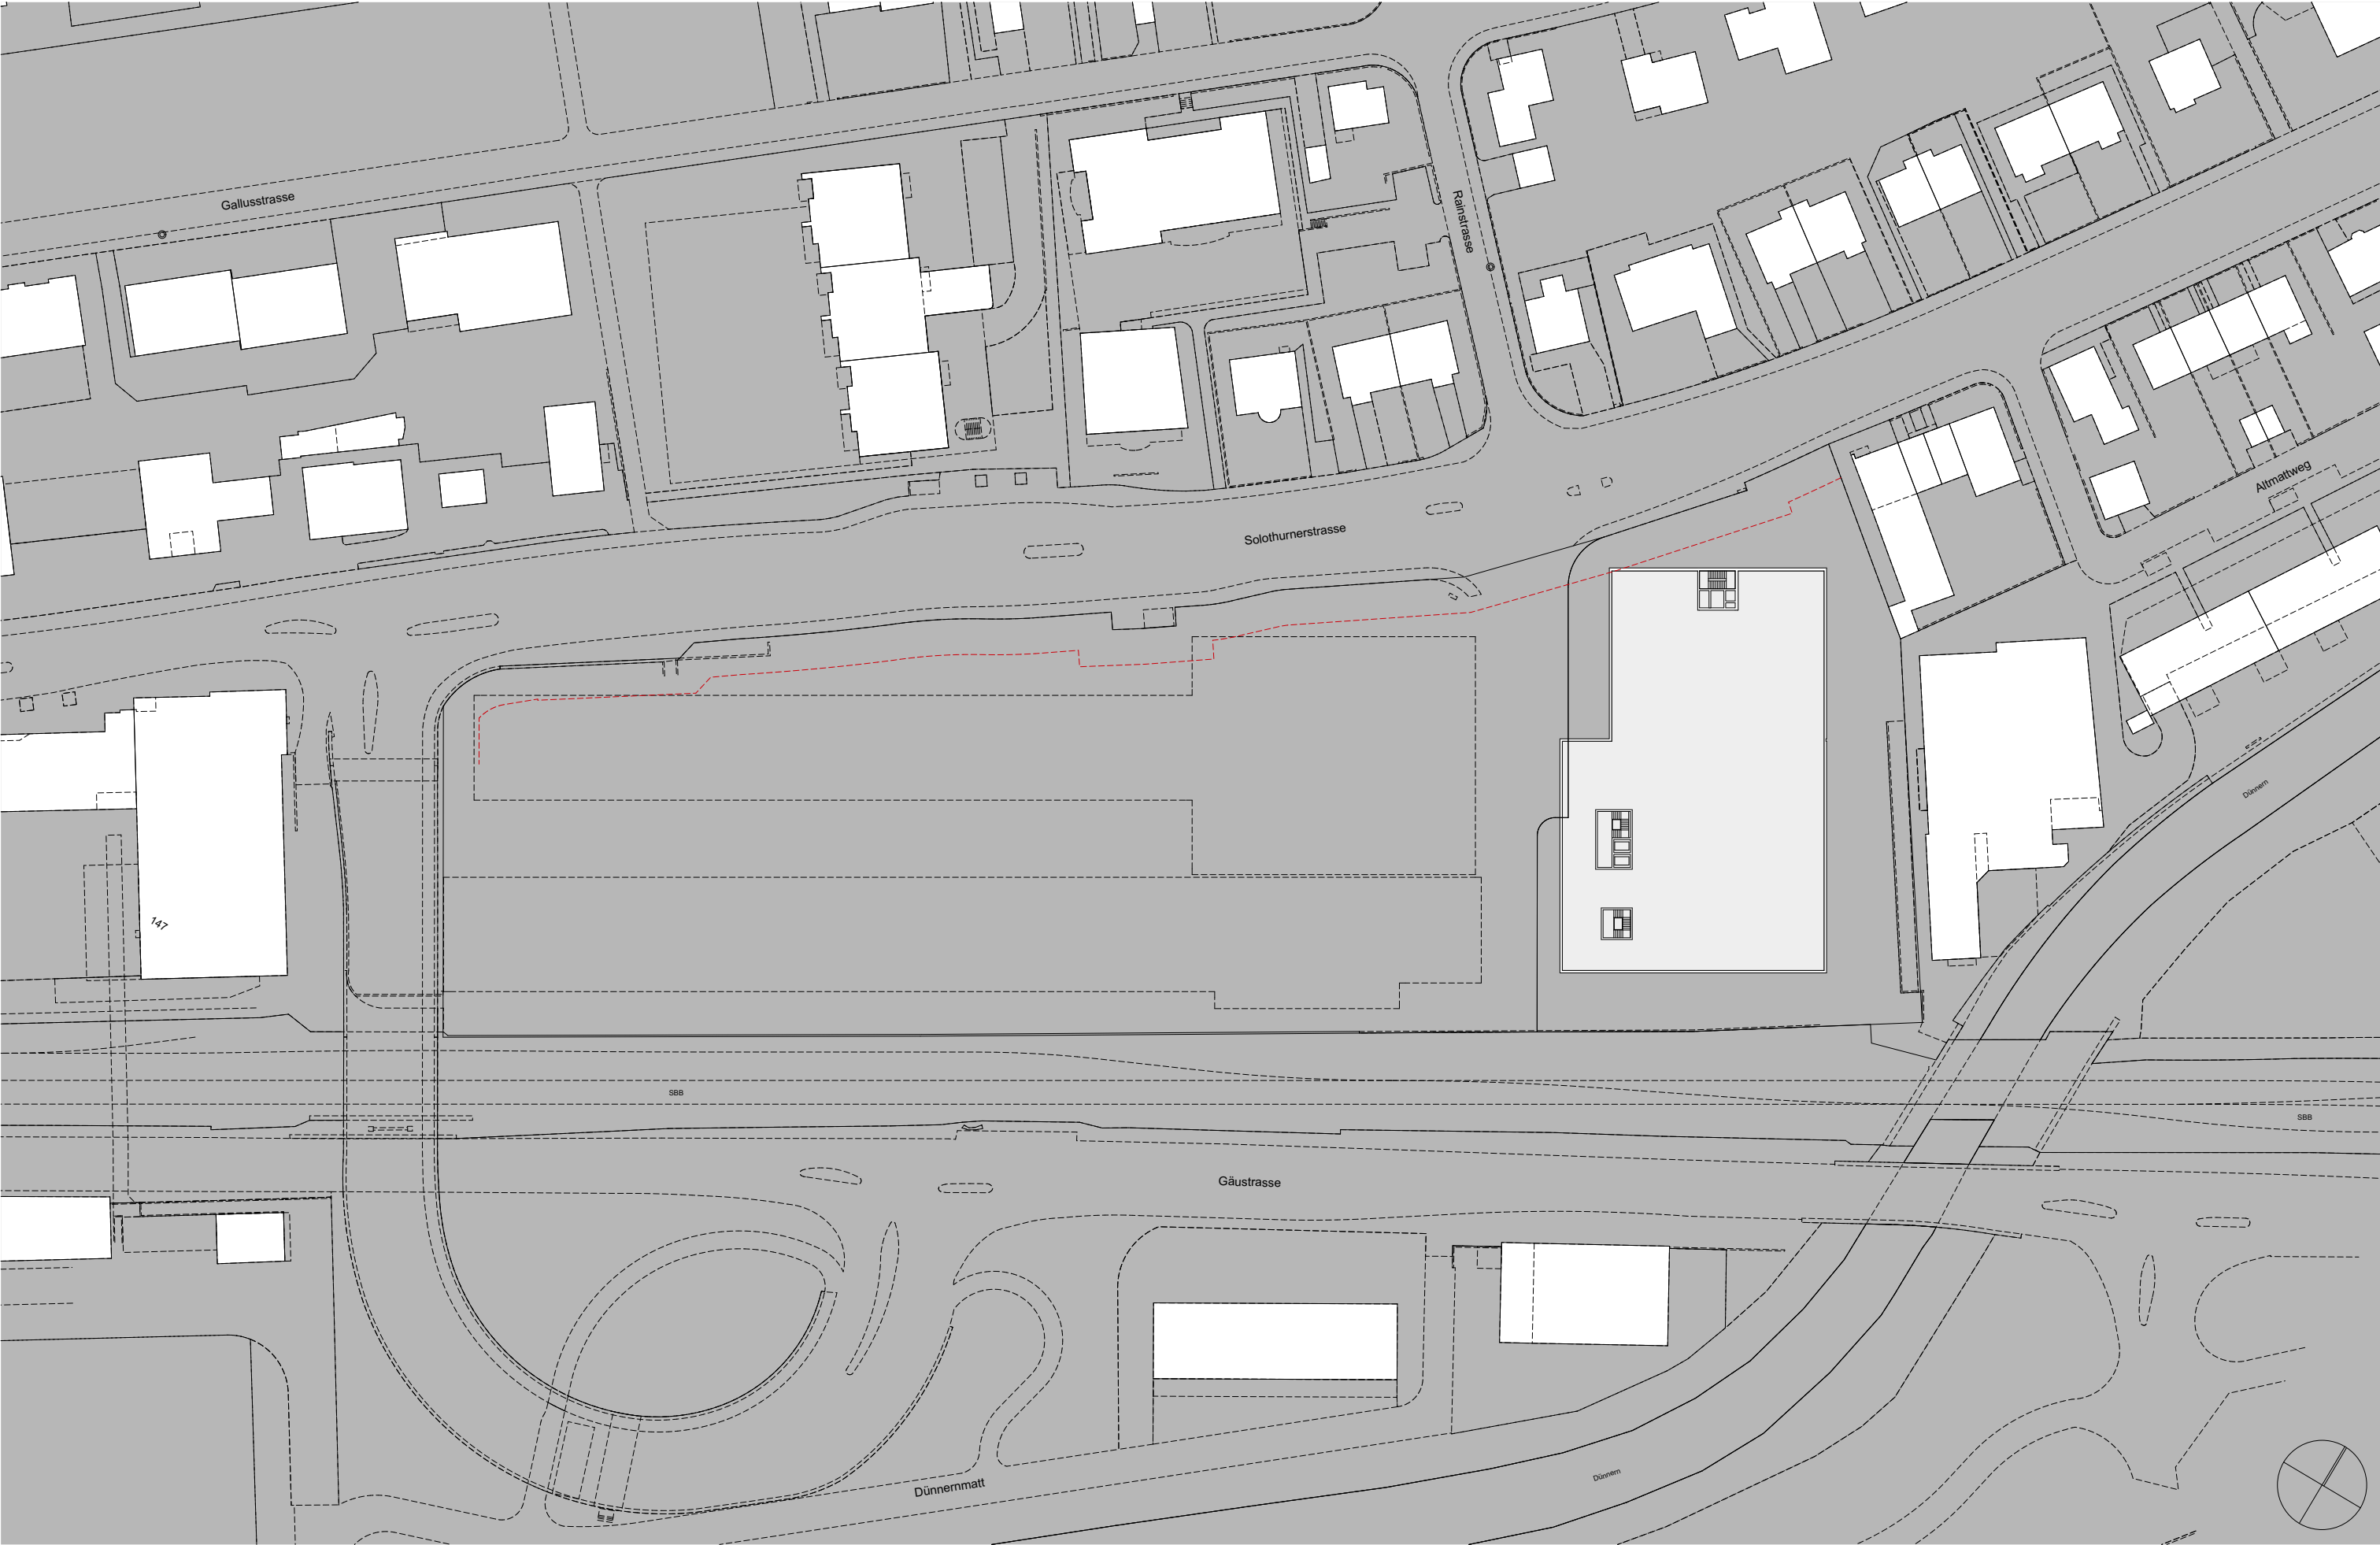

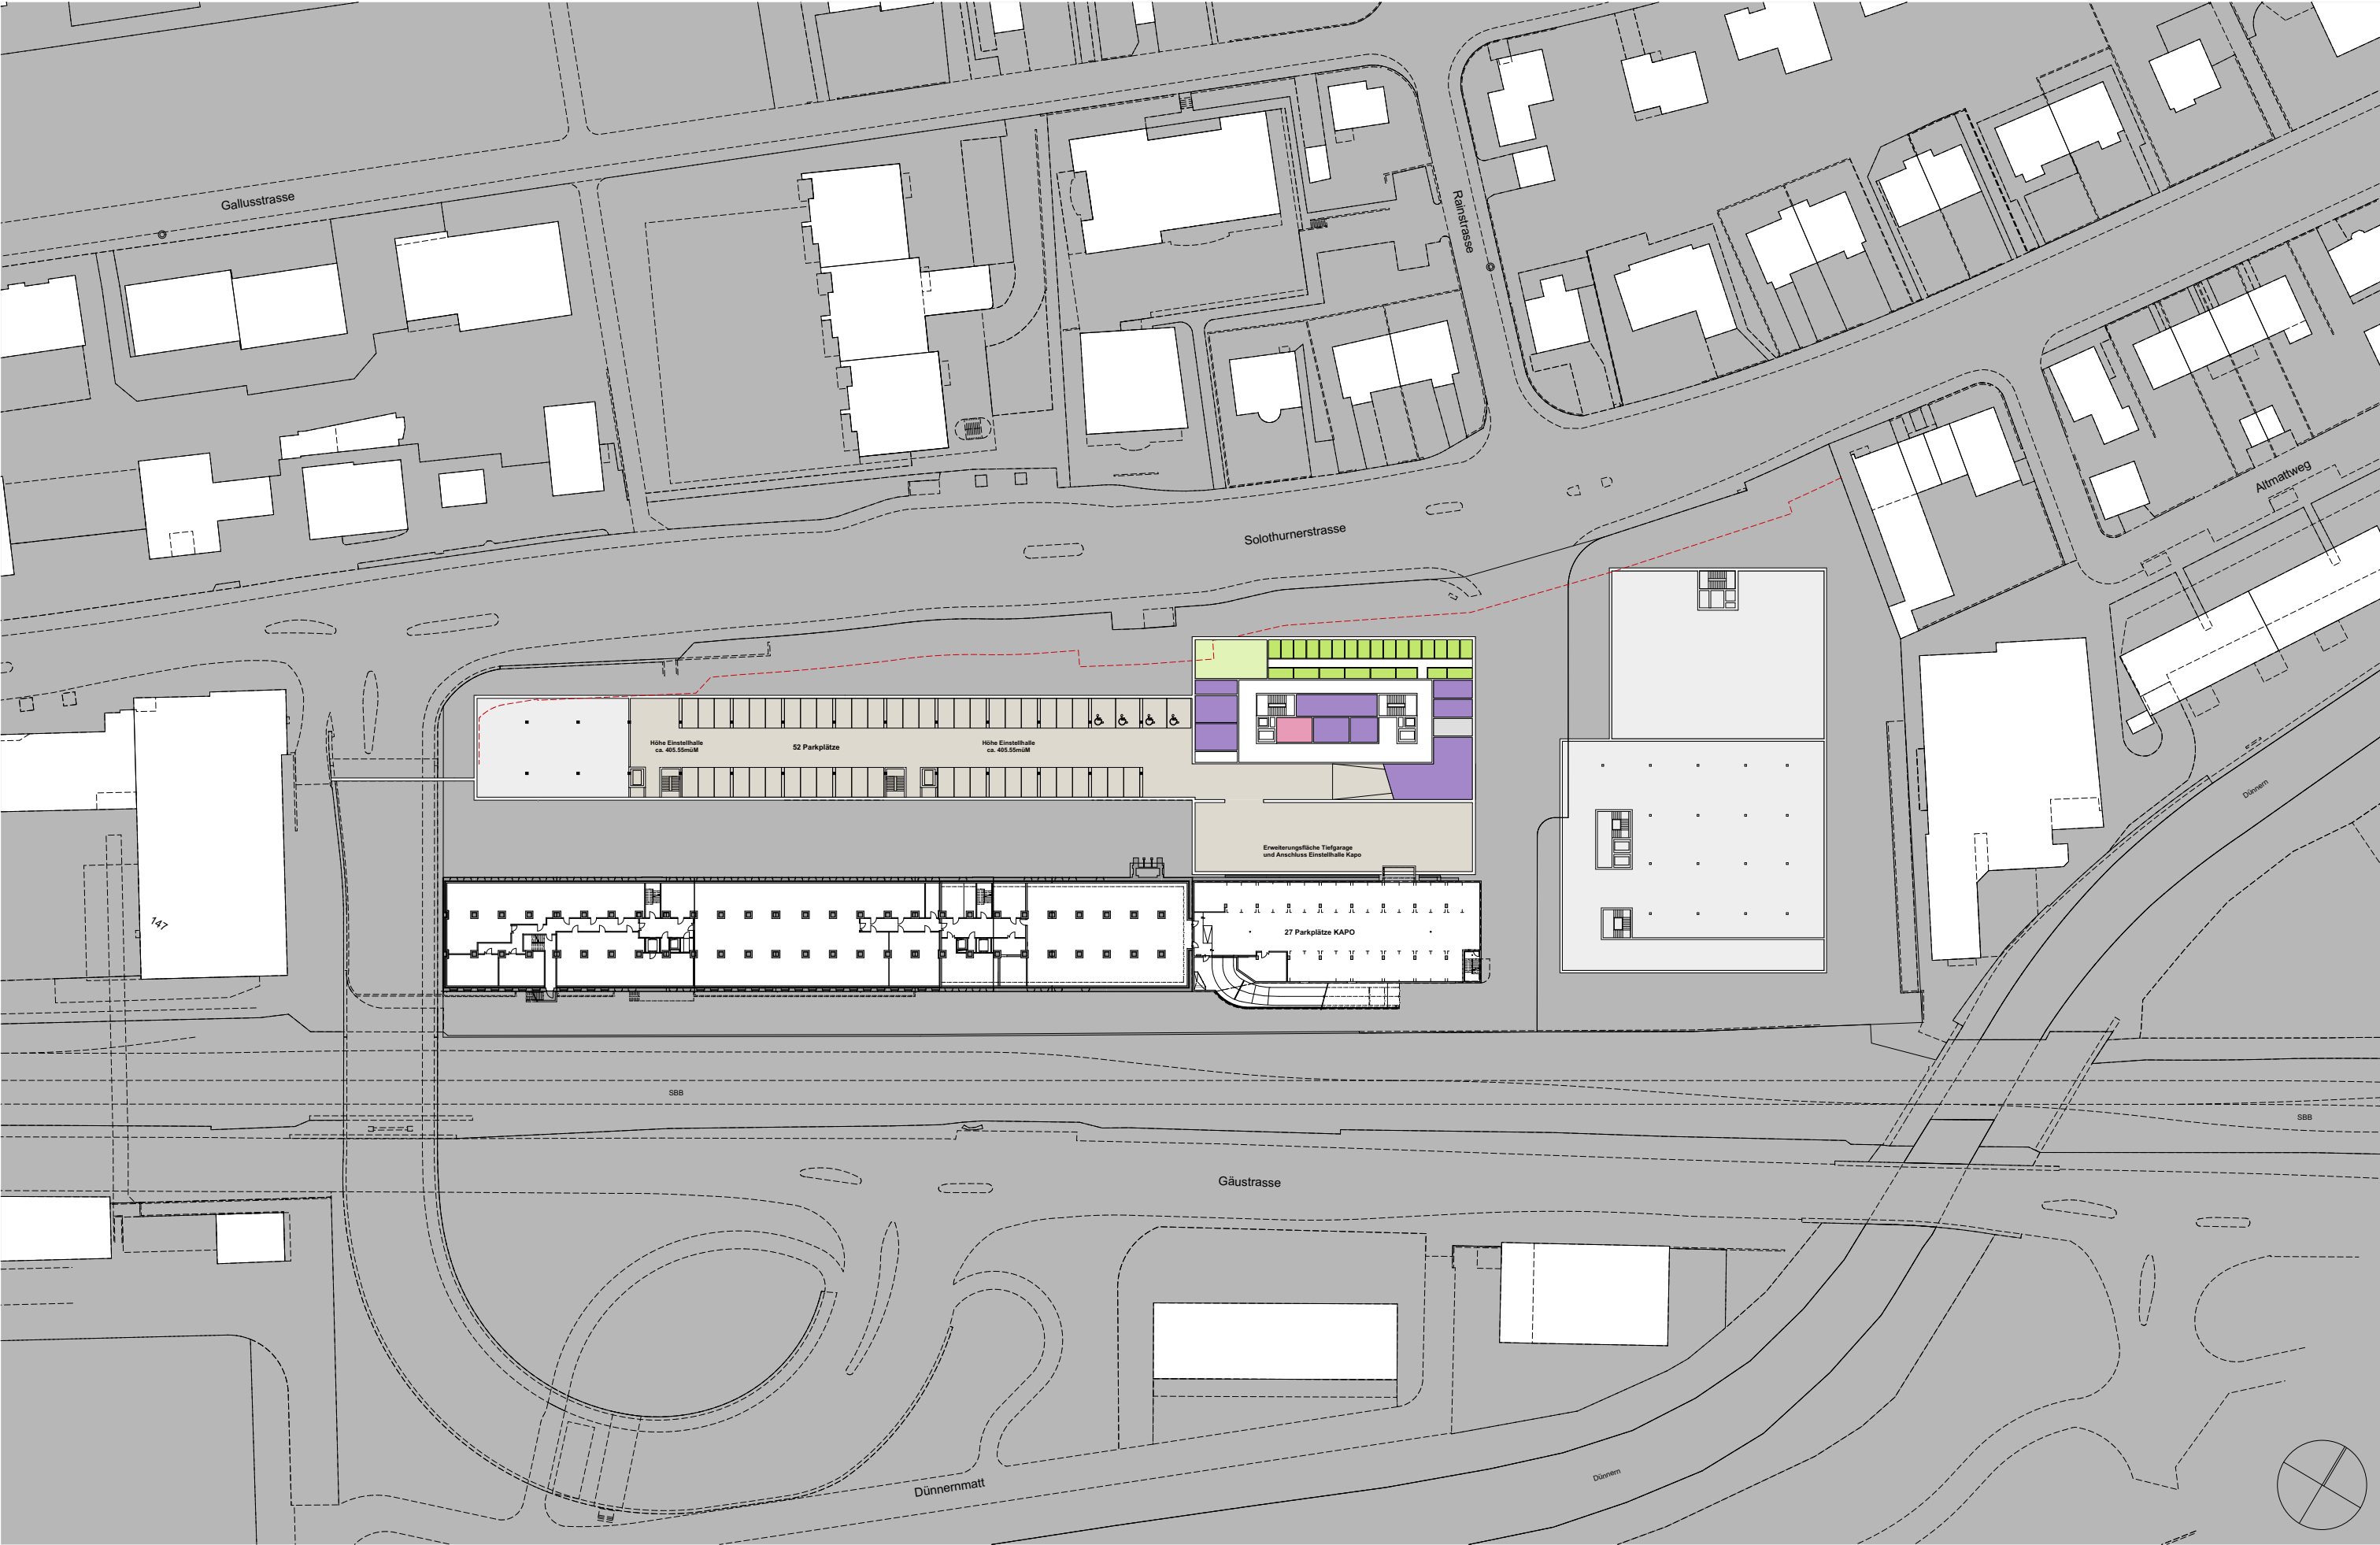

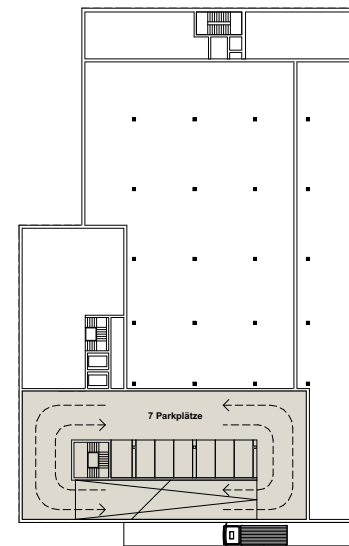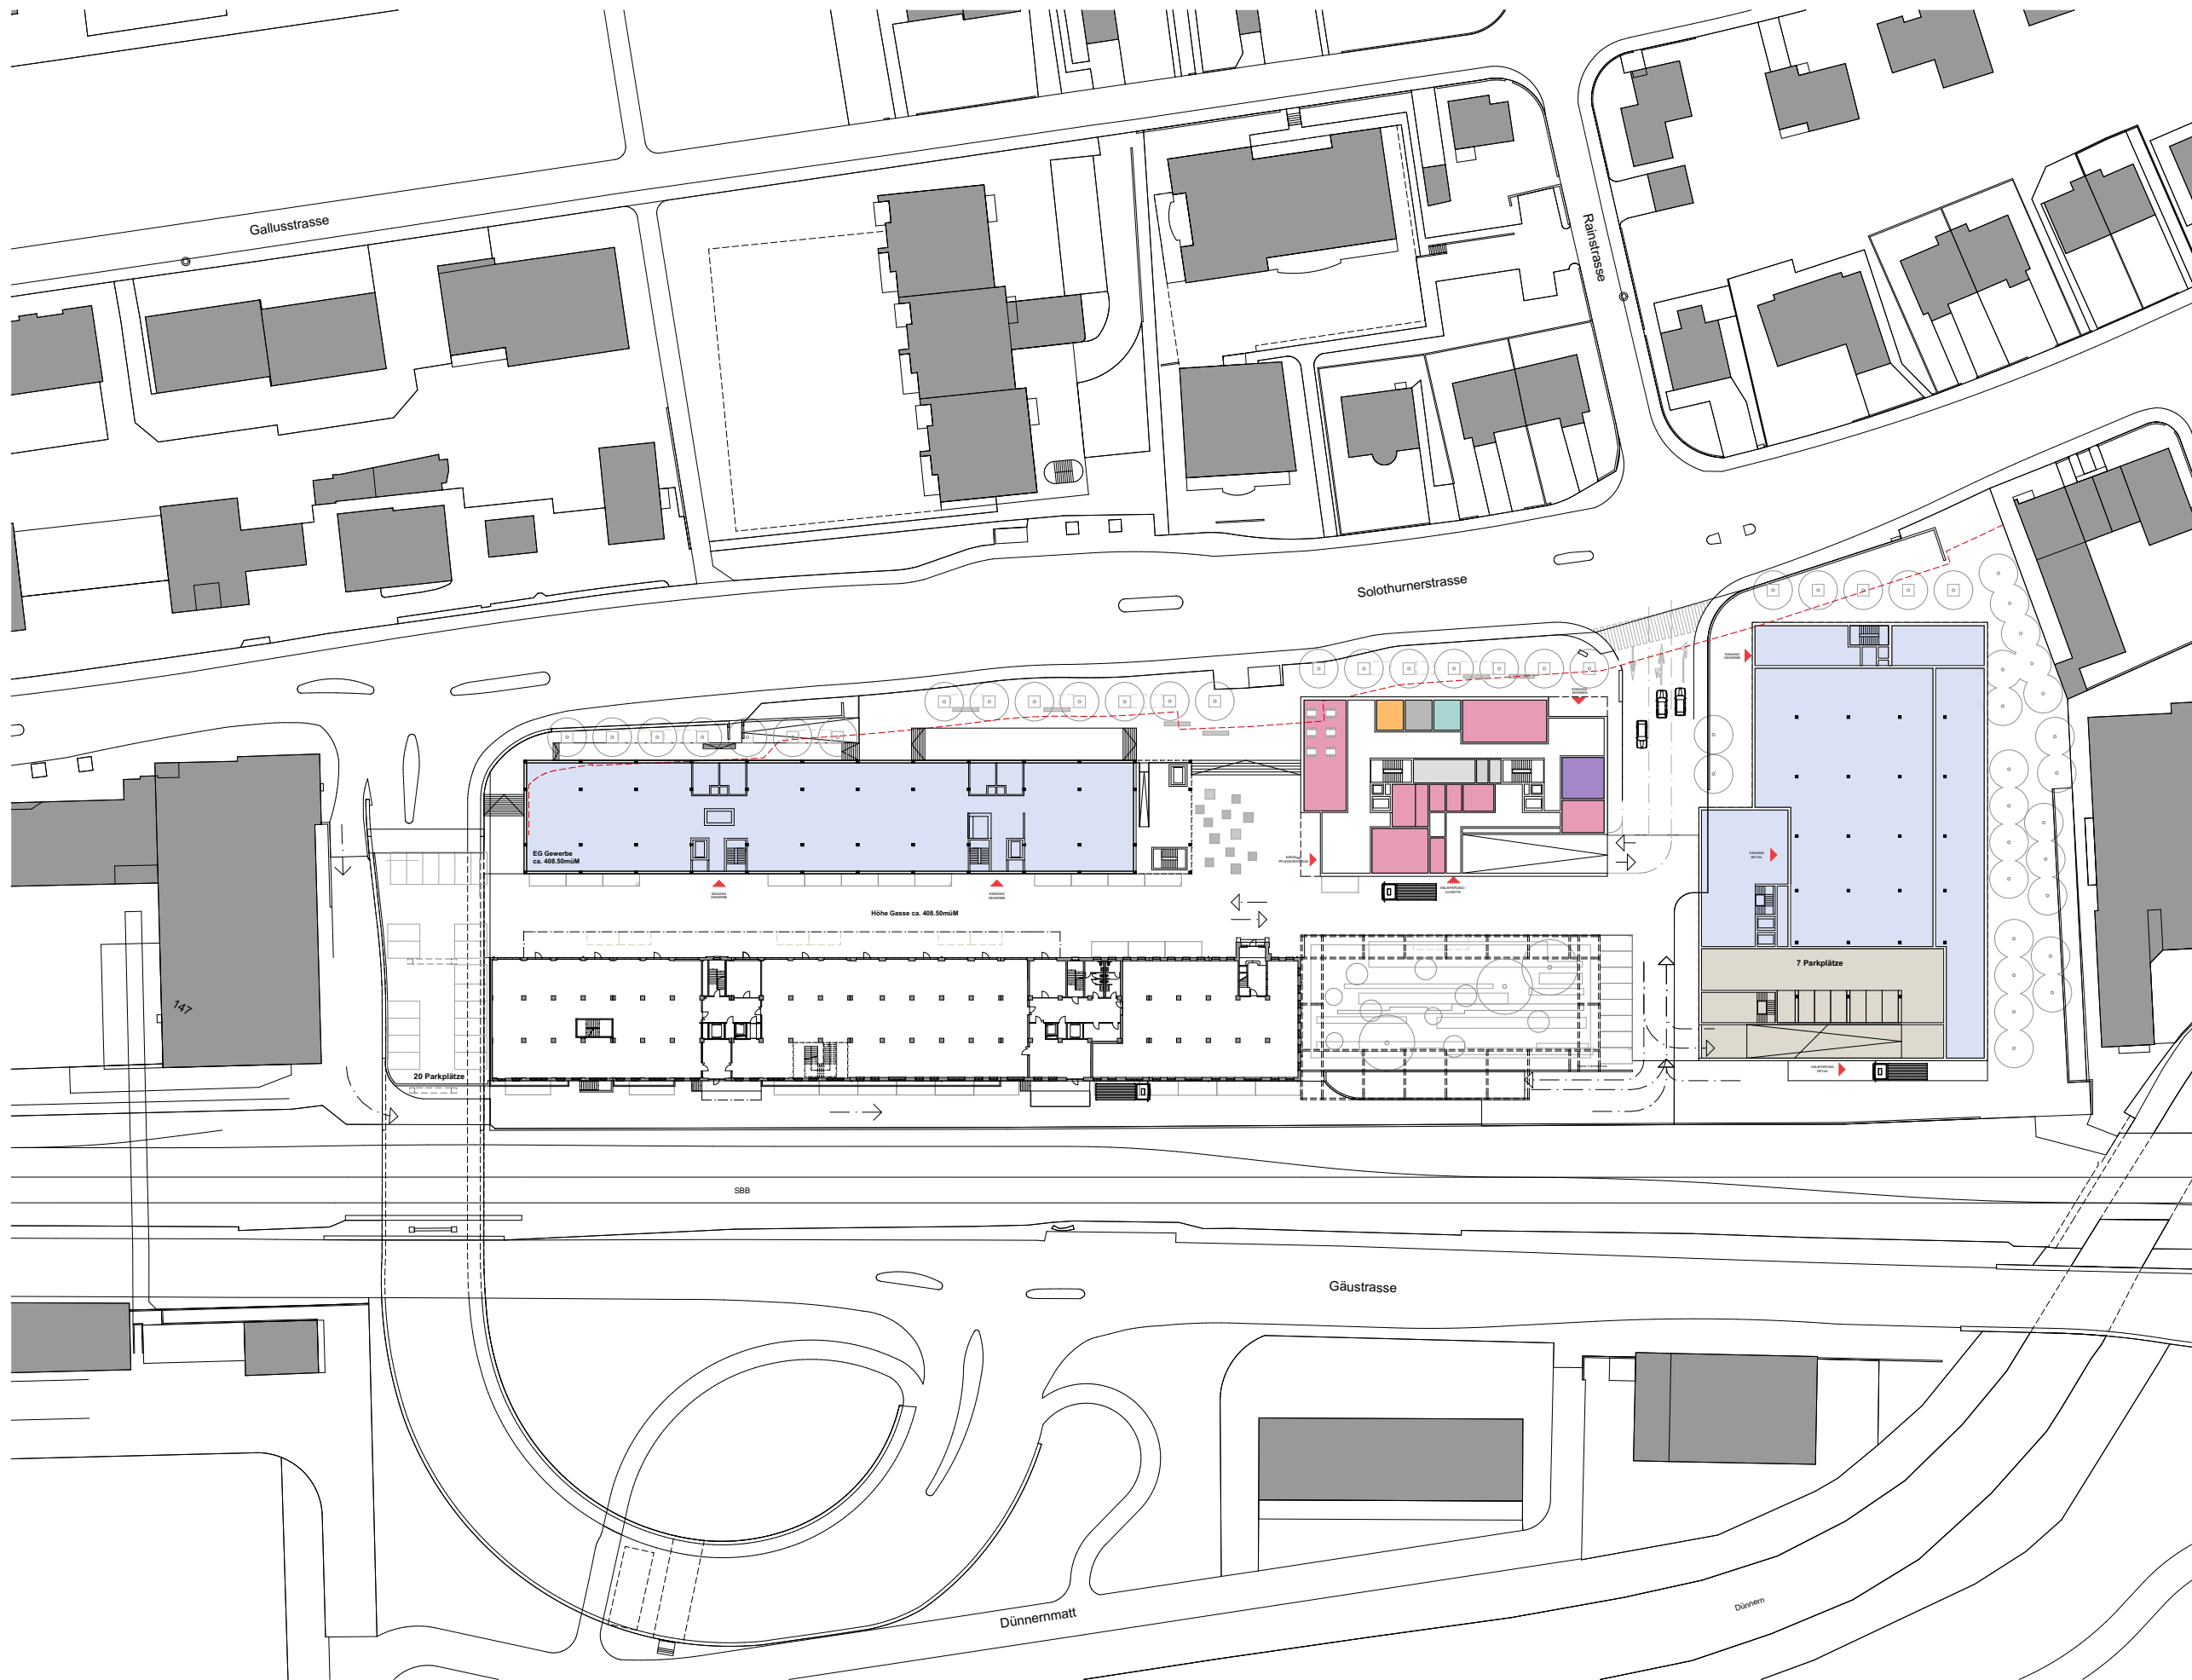

Zwischengeschoss Parkhaus

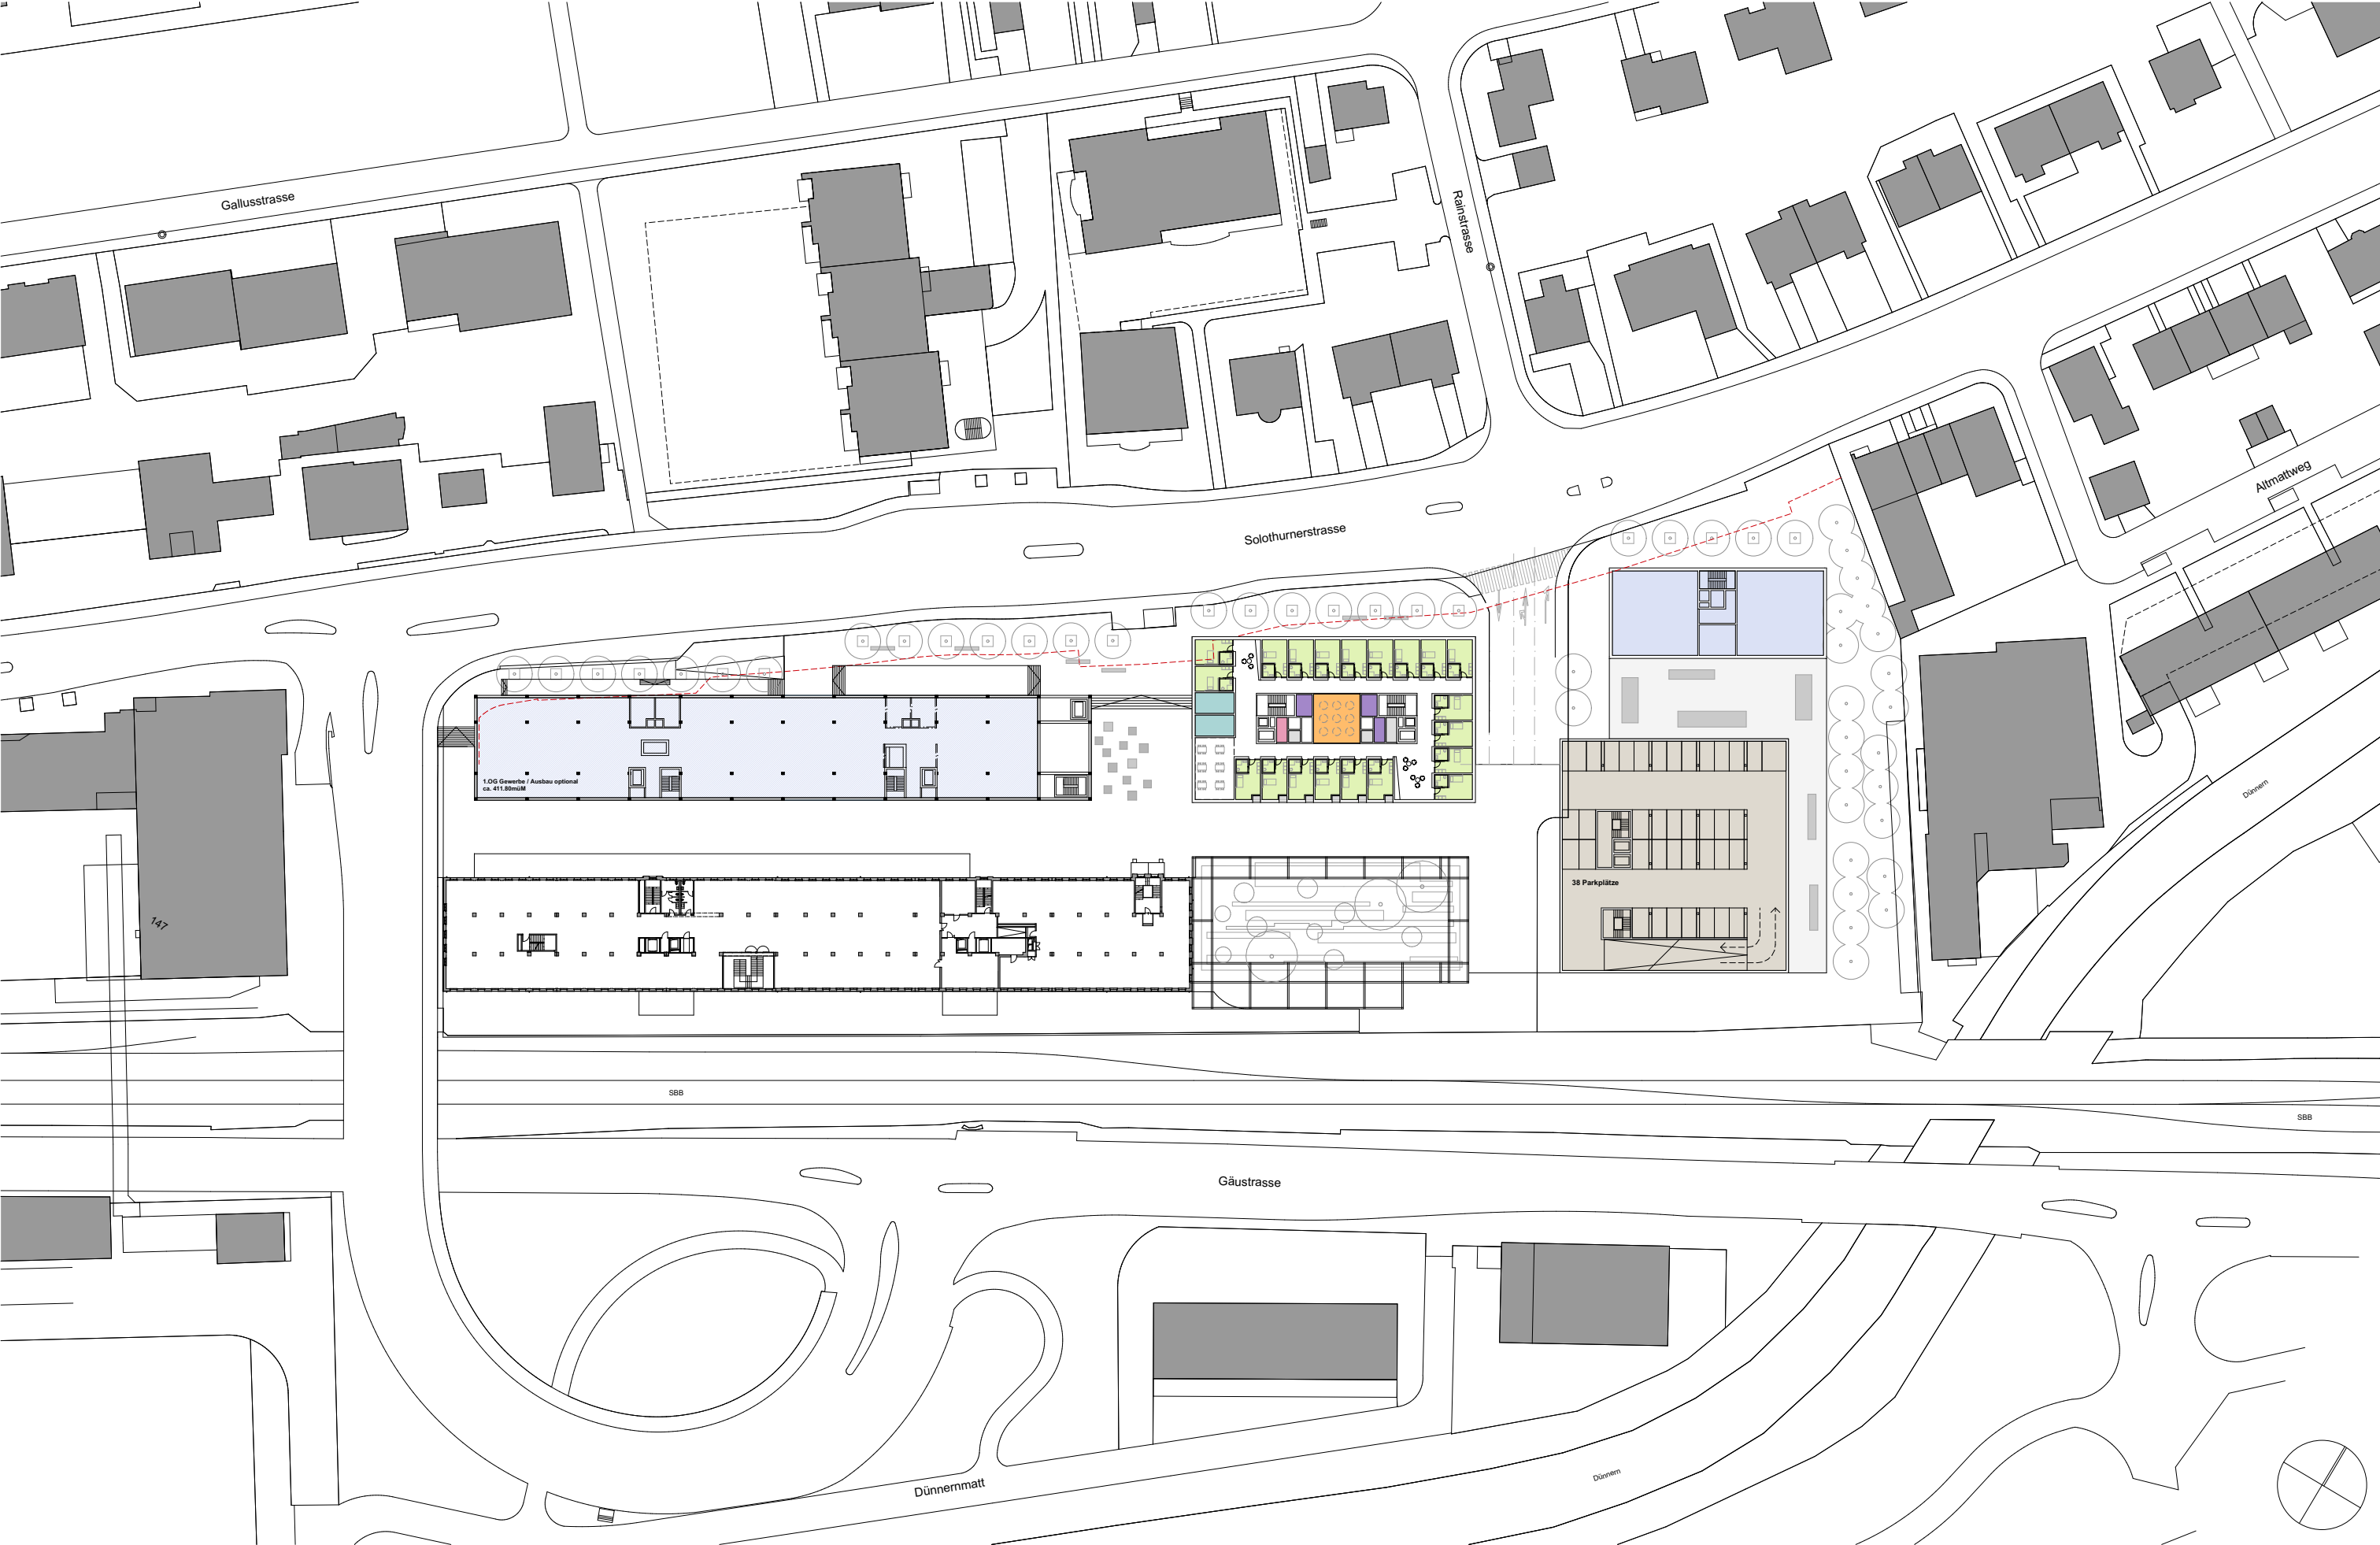



USEGO WPZ Tertium - Solothurnerstrasse 231 - 4600 Olten


Q:\71400 USEGO-Areal Olten\07_Darstellung_Pläne_Listen_Konzepte\Infomodel\00_PLN\71400 WPZ Tertium

71400- Grundriss 1.OG

A3=1:1000

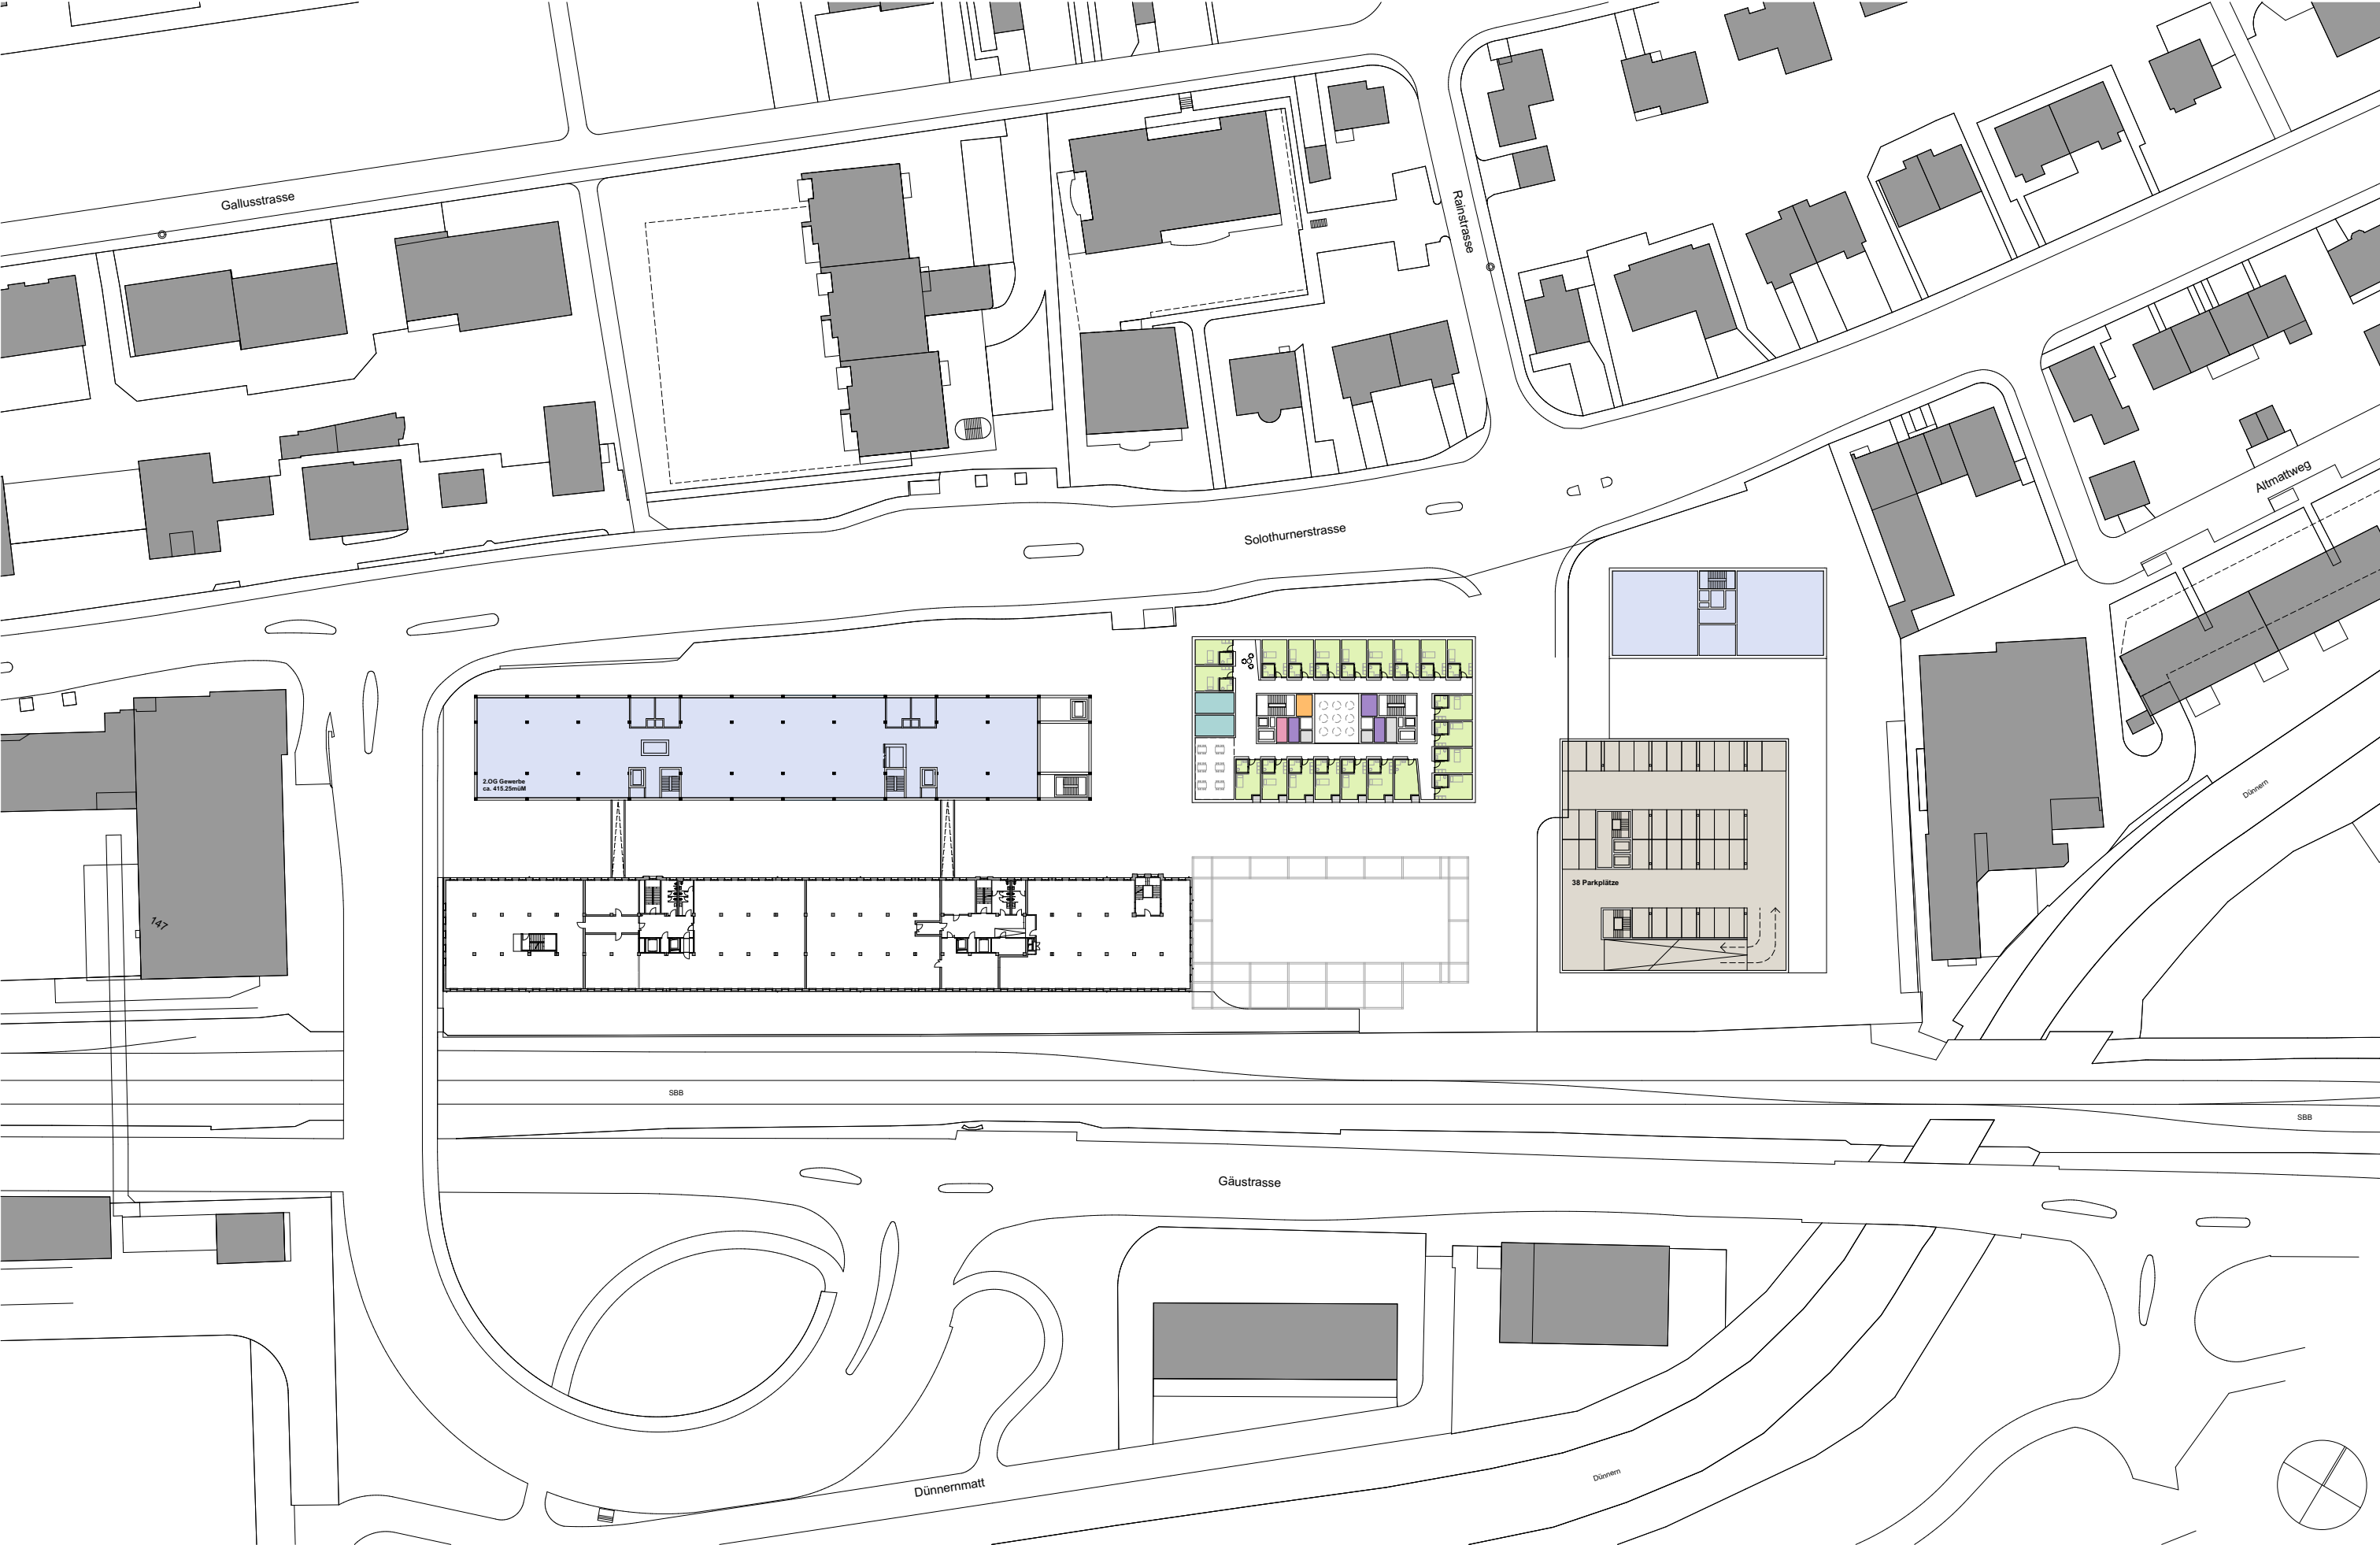

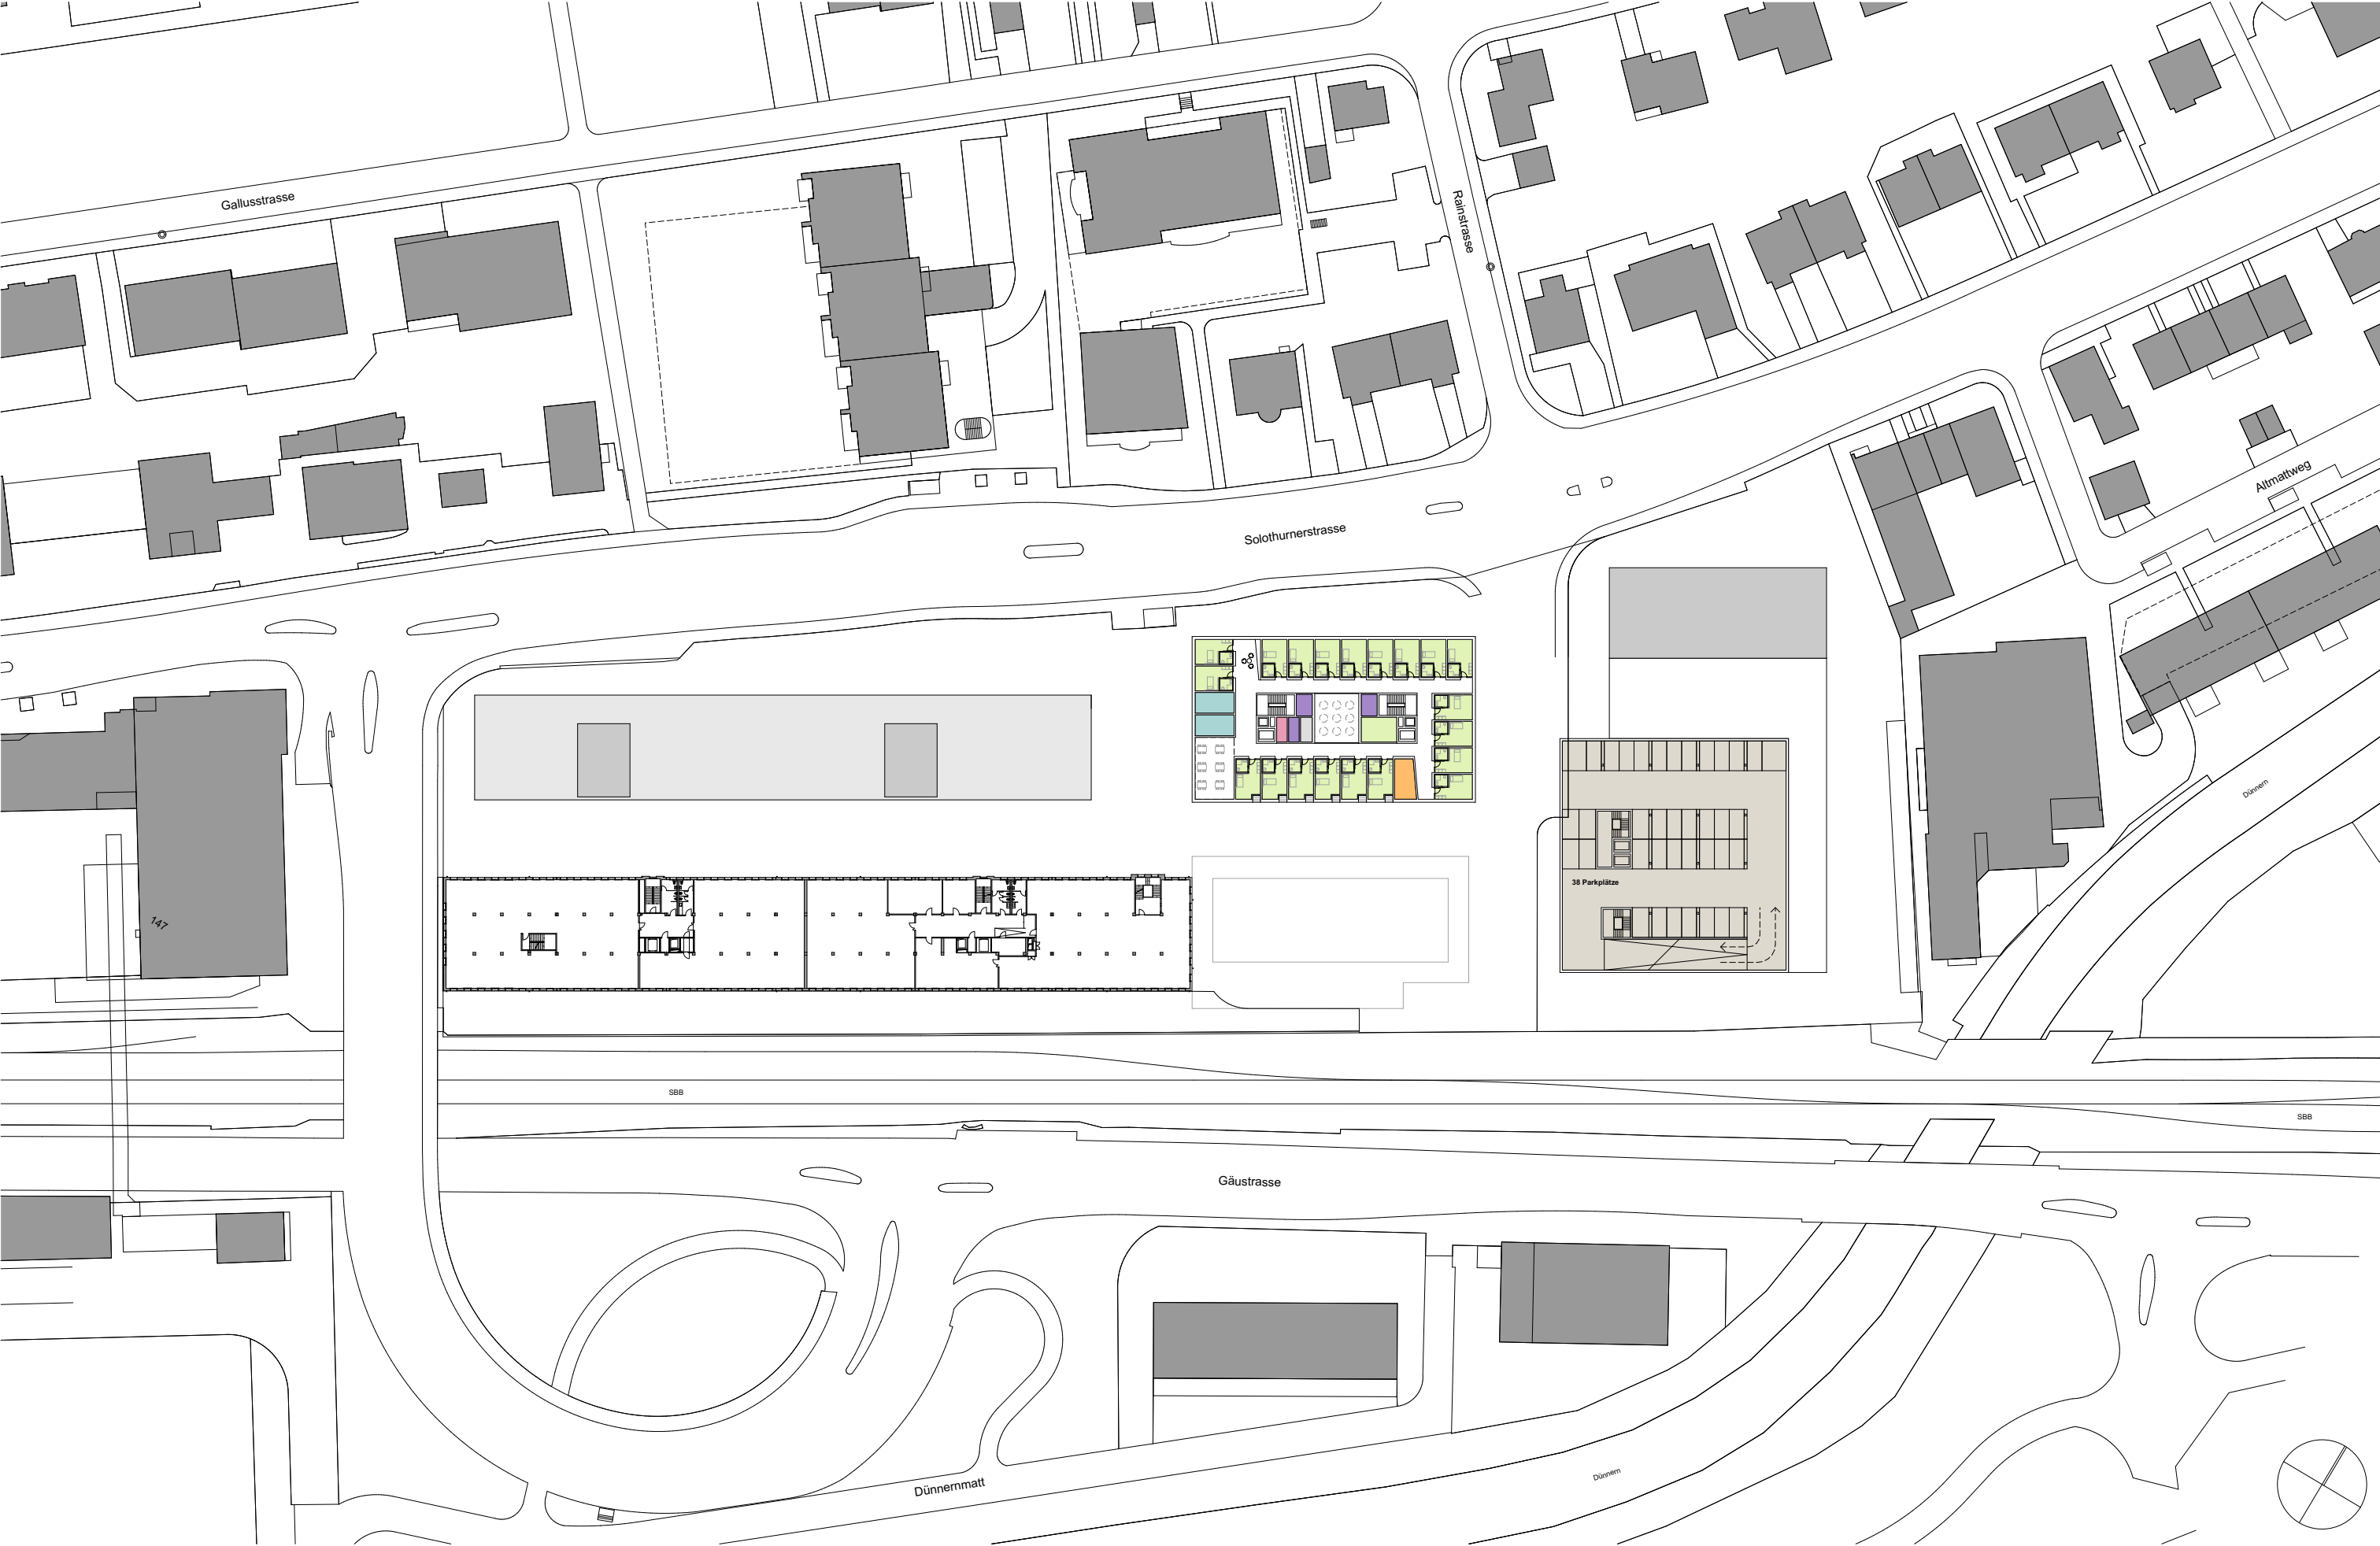

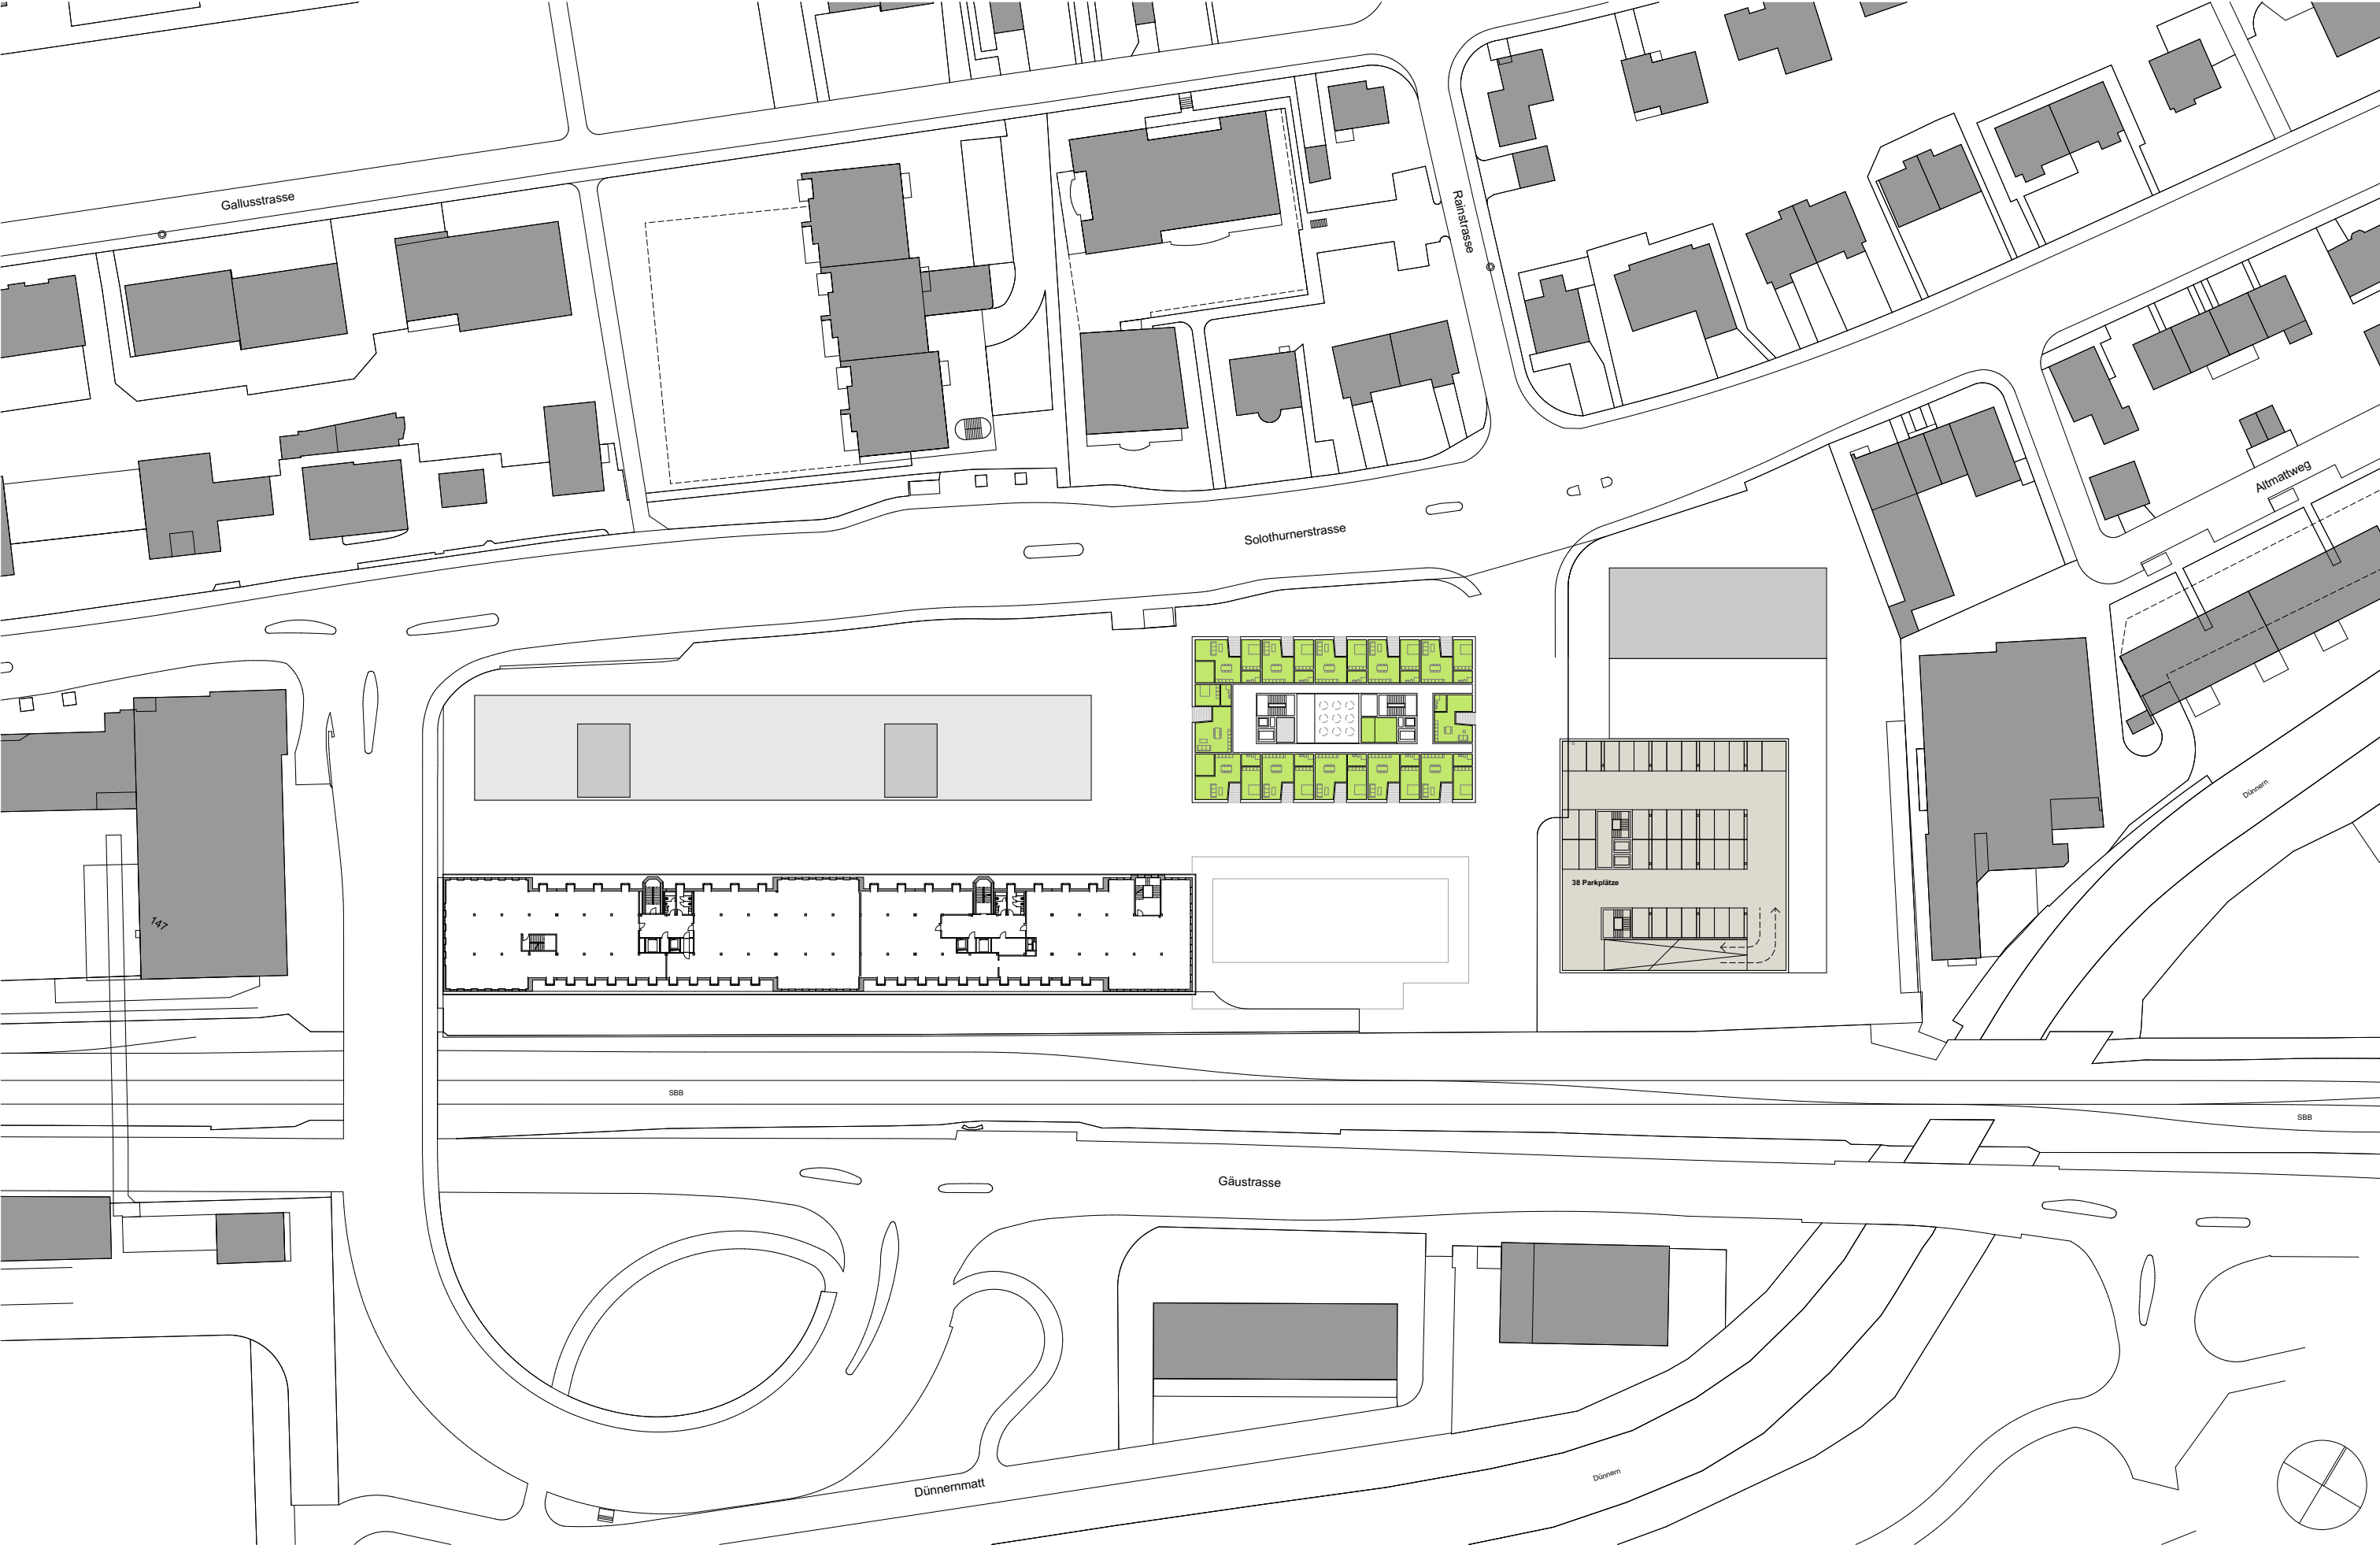


USEGO WPZ Tertium - Solothurnerstrasse 231 - 4600 Olten

Q:\71400 USEGO-Areal Olten\07_Darstellung_Pläne_Listen_Konzepte\Infomodel\00_PLN\71400 WPZ Tertium

71400- Grundriss 4.OG

A3=1:1000

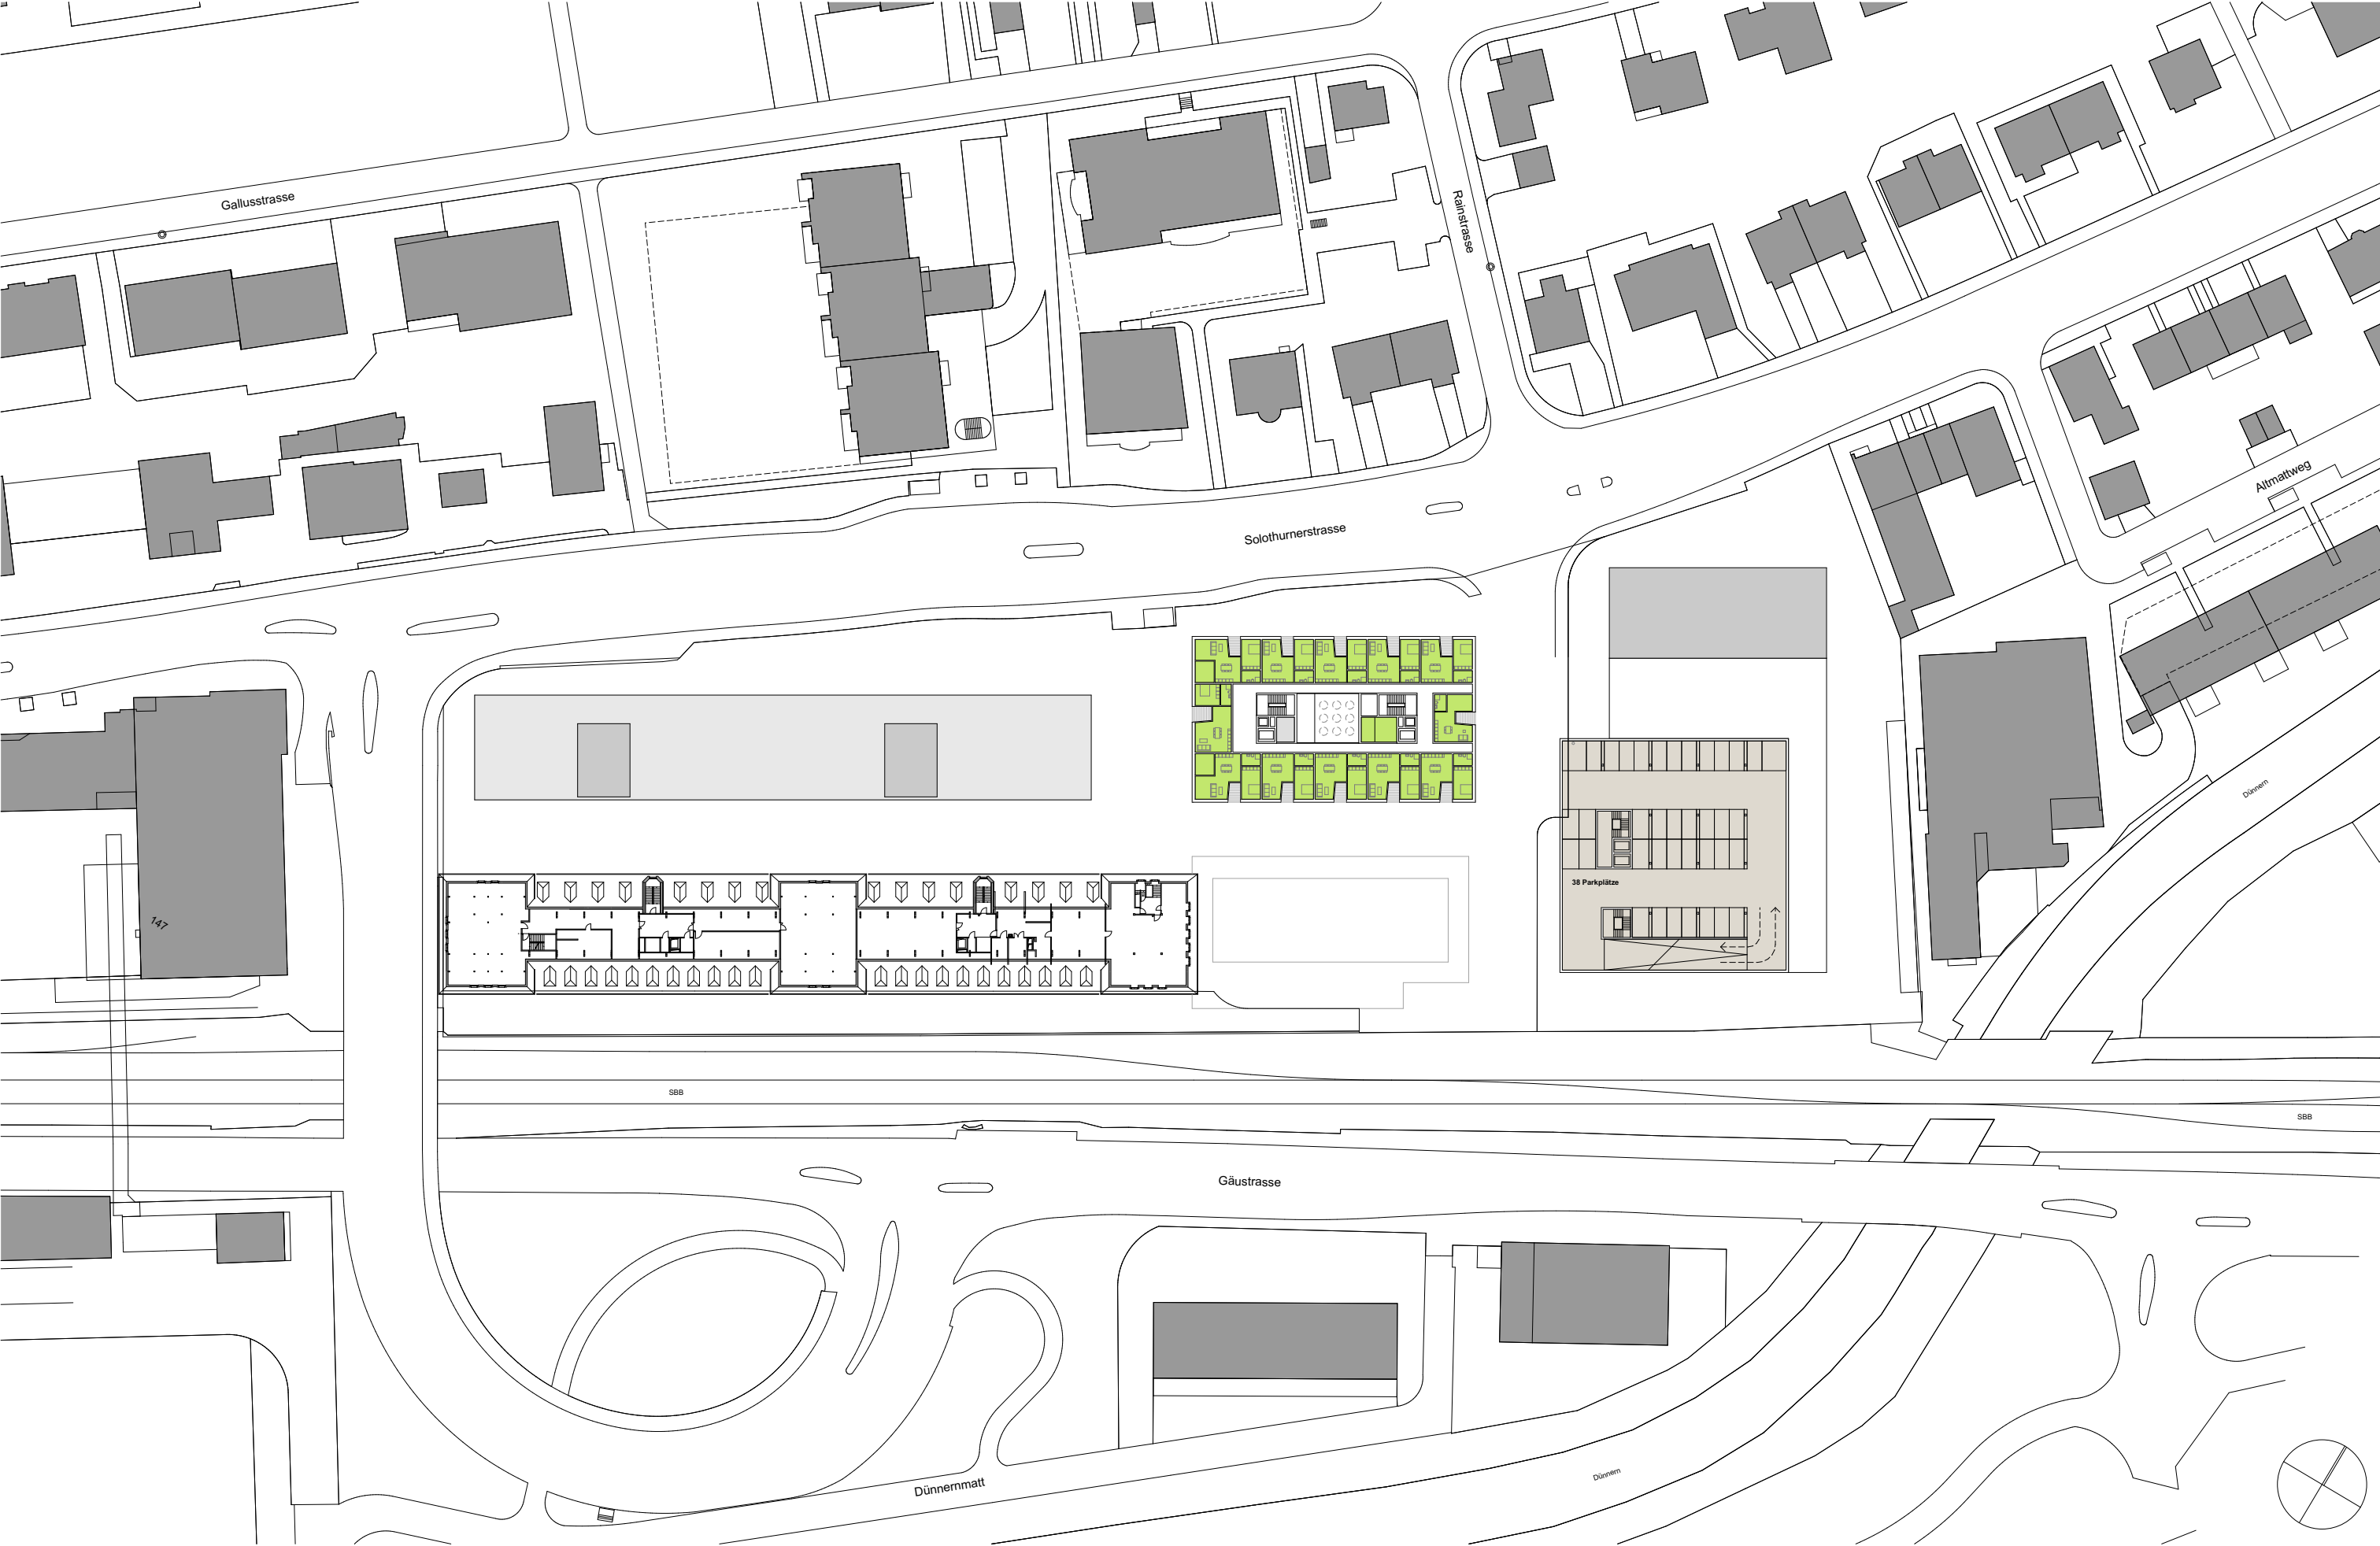

USEGO WPZ Tertiarum - Solothurnerstrasse 231 - 4600 Olten

Q:\71400 USEGO-Areal Olten\07_Darstellung_Pläne_Listen_Konzepte\Infomodel\00_PLN\71400 WPZ Tertiarum

71400- Grundriss 5.OG

A3=1:1000

