


USEGO AREAL OLTEN - MASTERPLAN - RICHTPROJEKT

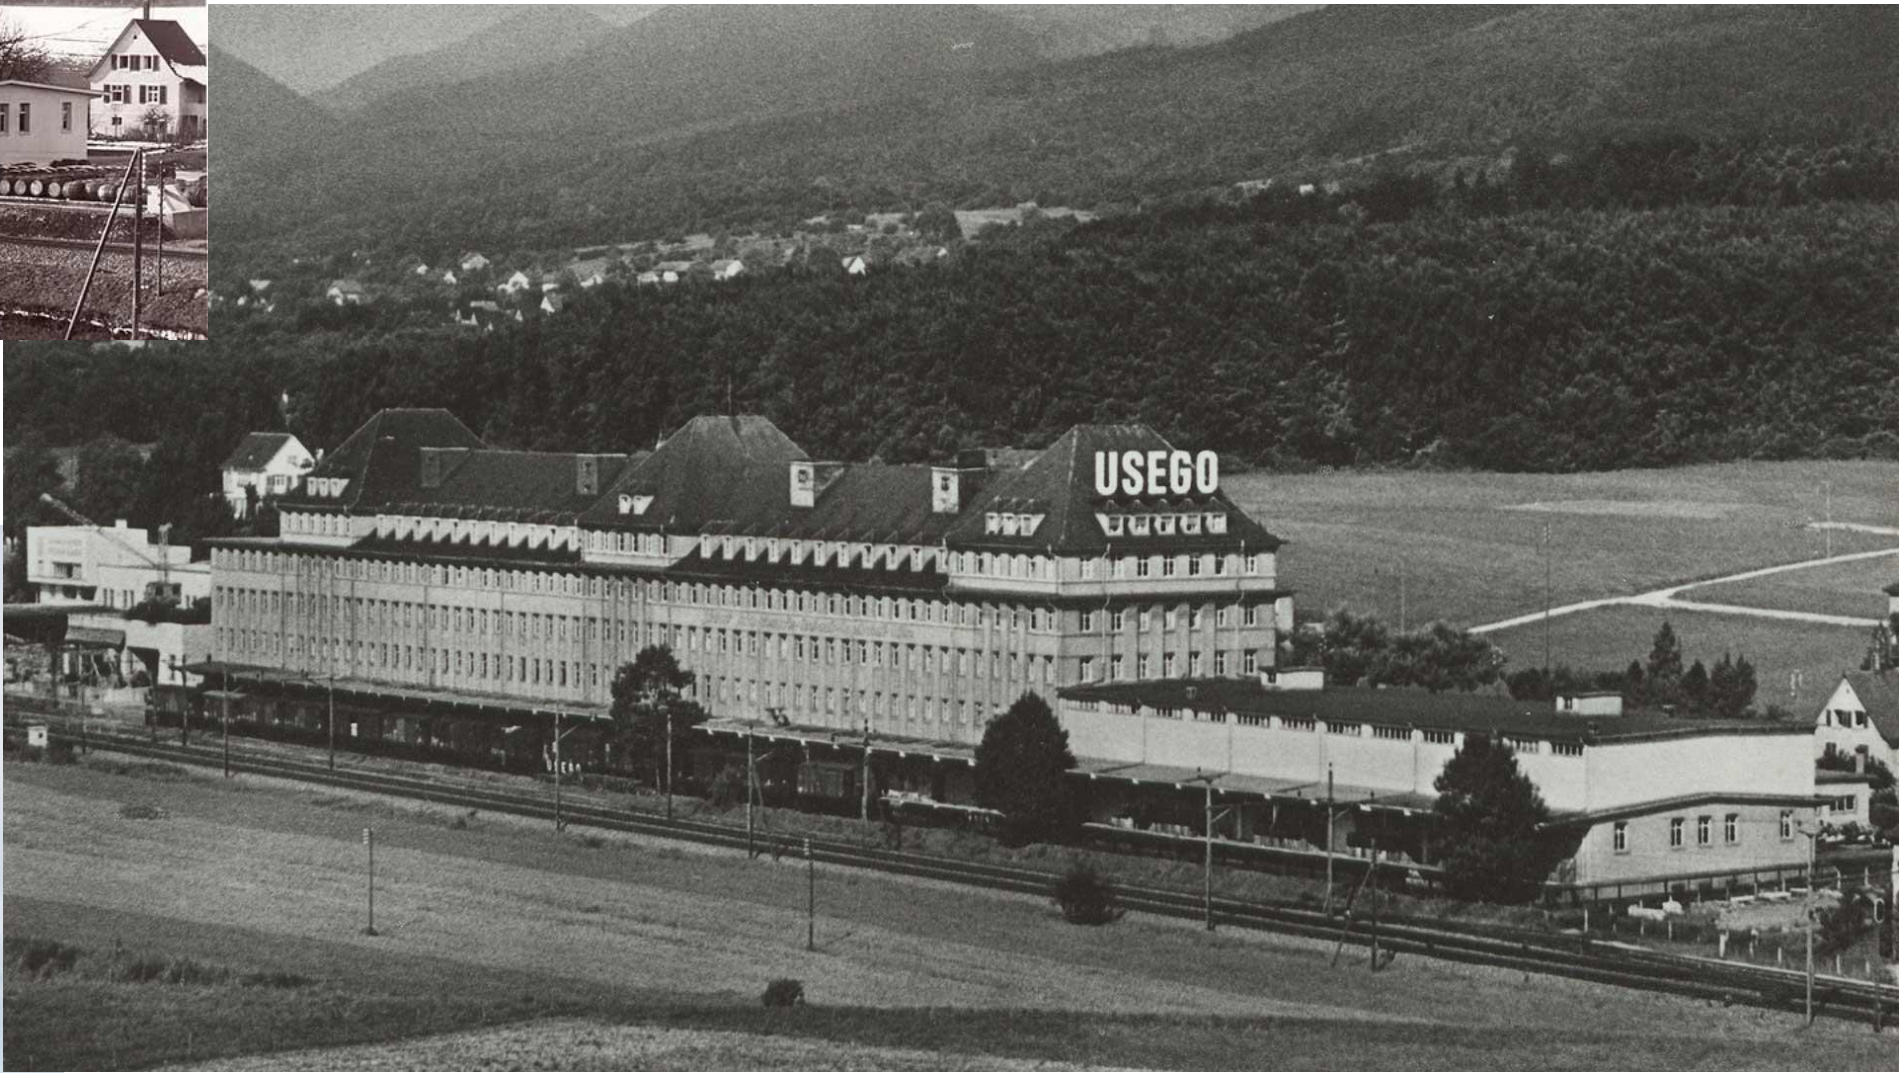

USEGO - Entwicklung



USEGO - Entwicklung




USEGO WPZ Tertium - Solothurnerstrasse 231 - 4600 Olten


Q:\71400 USEGO-Areal Olten\07_Darstellung_Pläne_Listen_Konzepte\Infomodel\00_PLN\71400 WPZ Tertium


71400- USEGO - Entwicklung


A3=




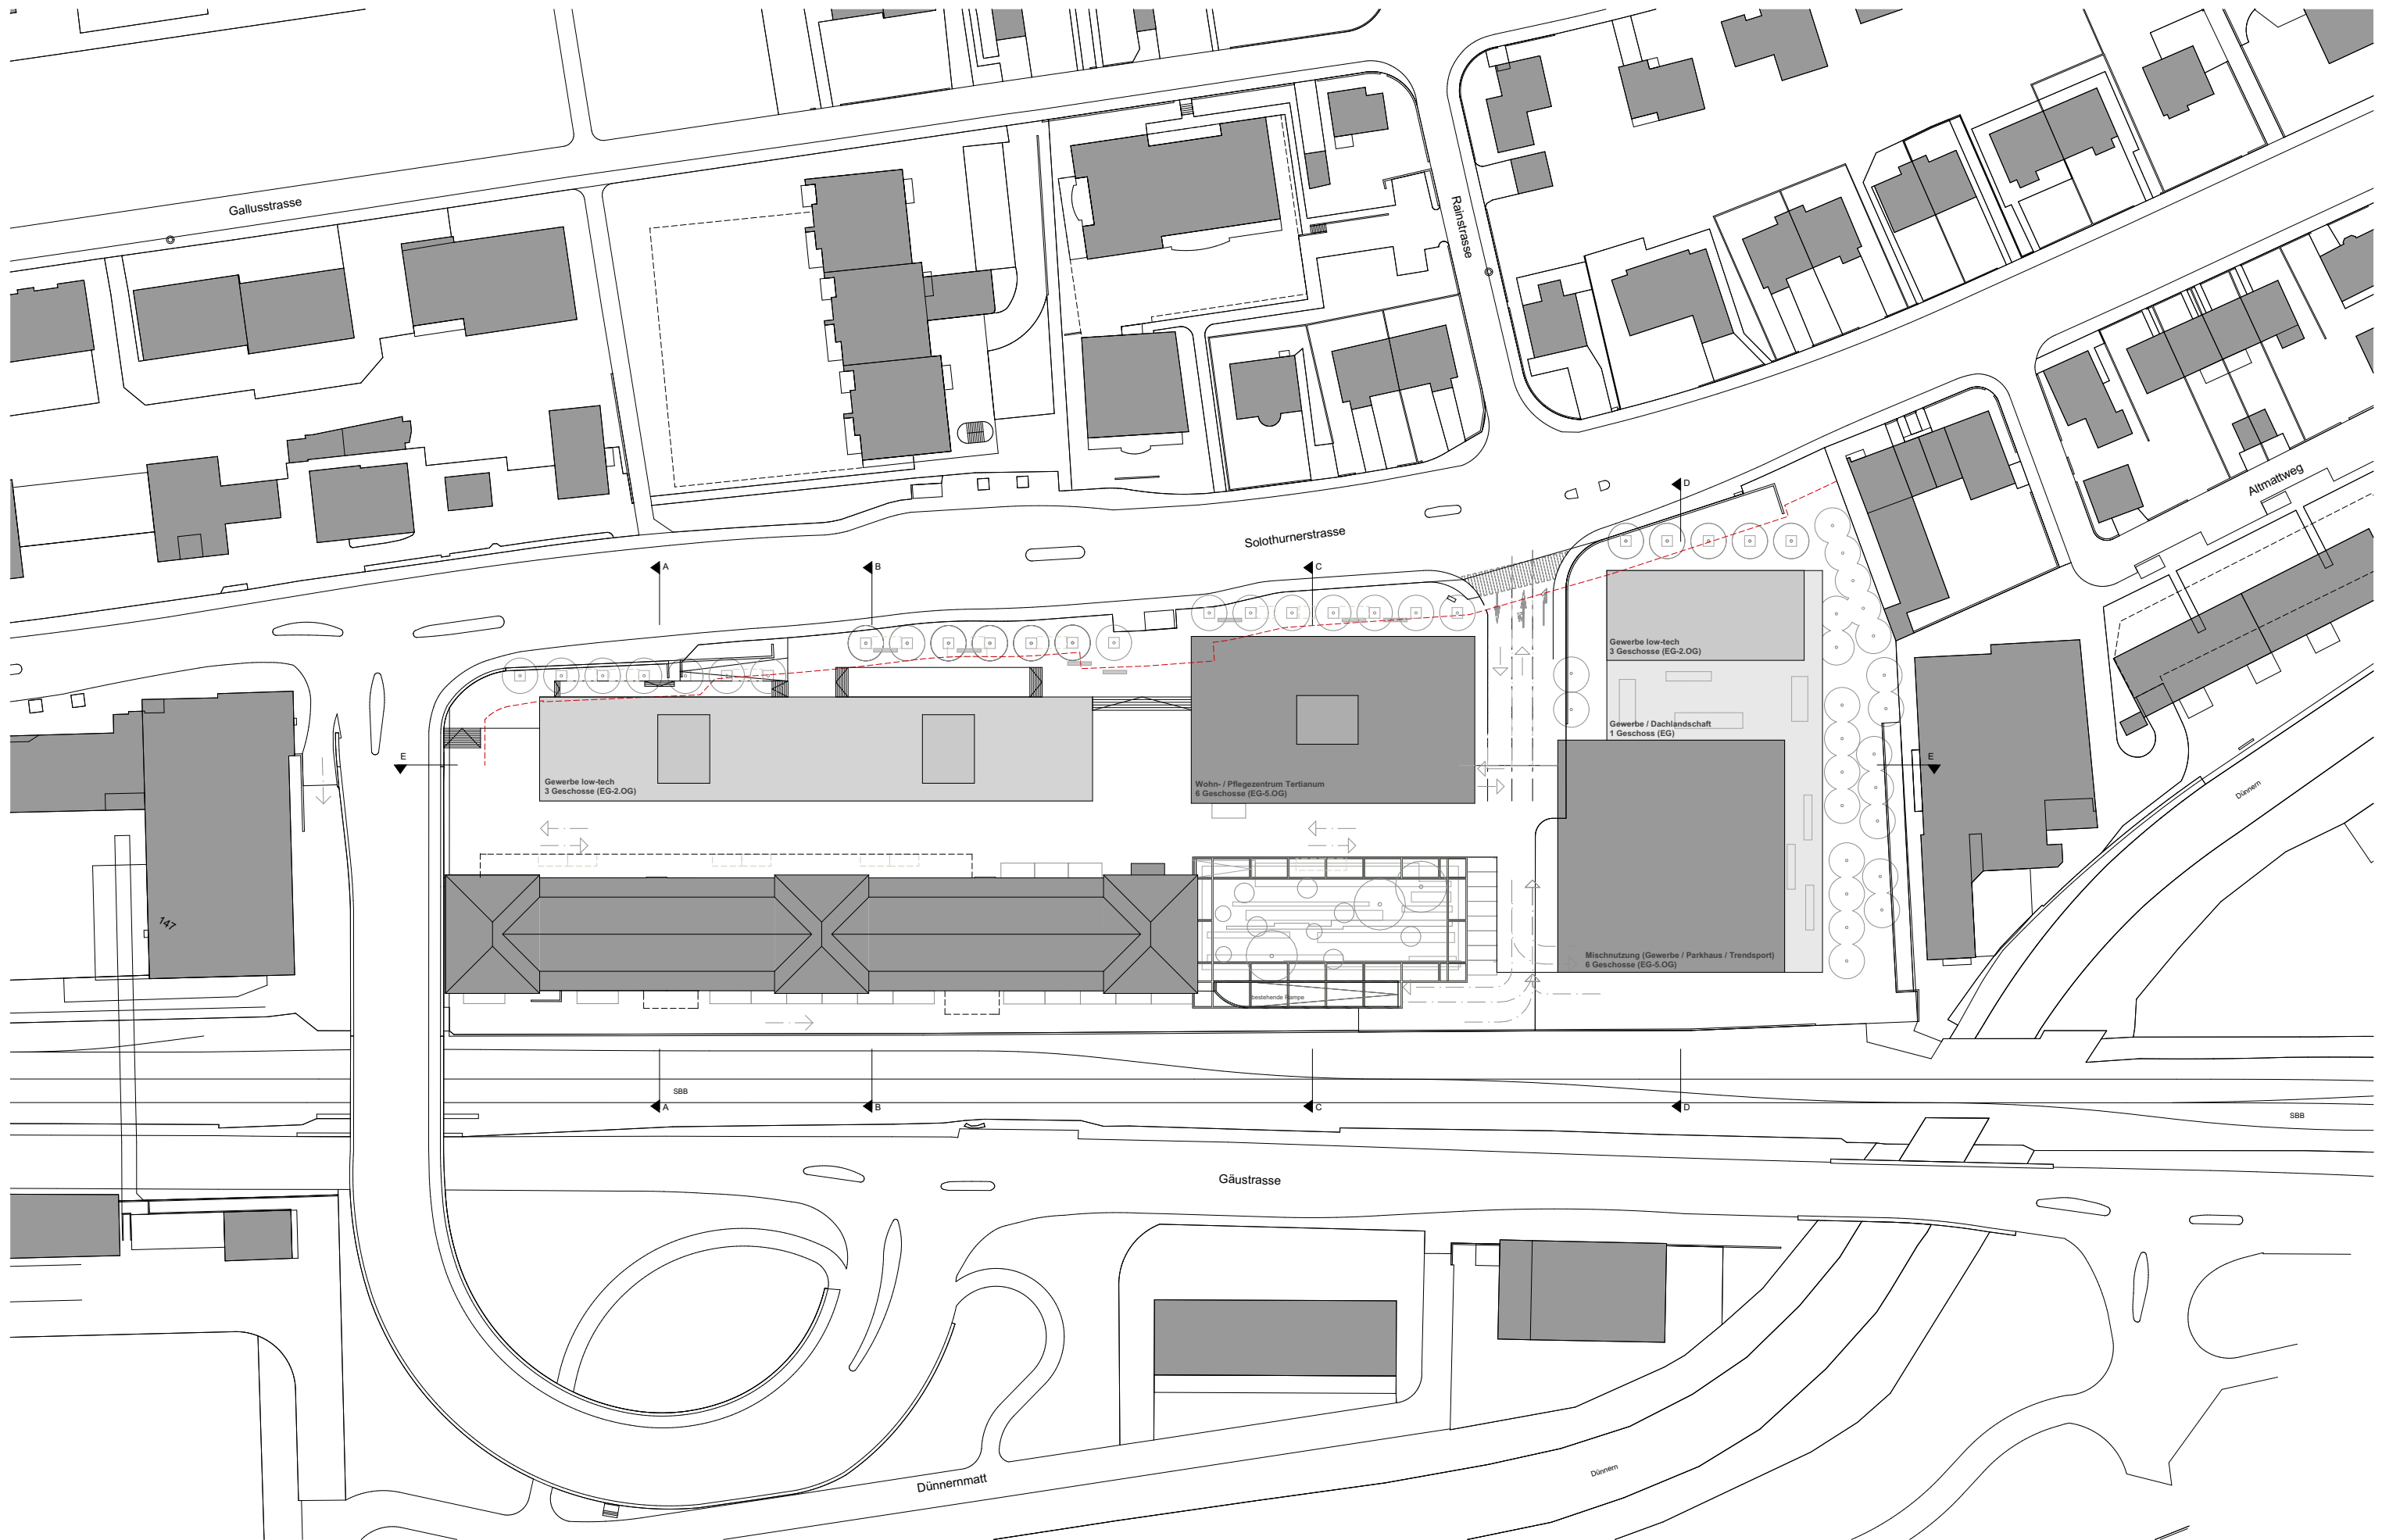


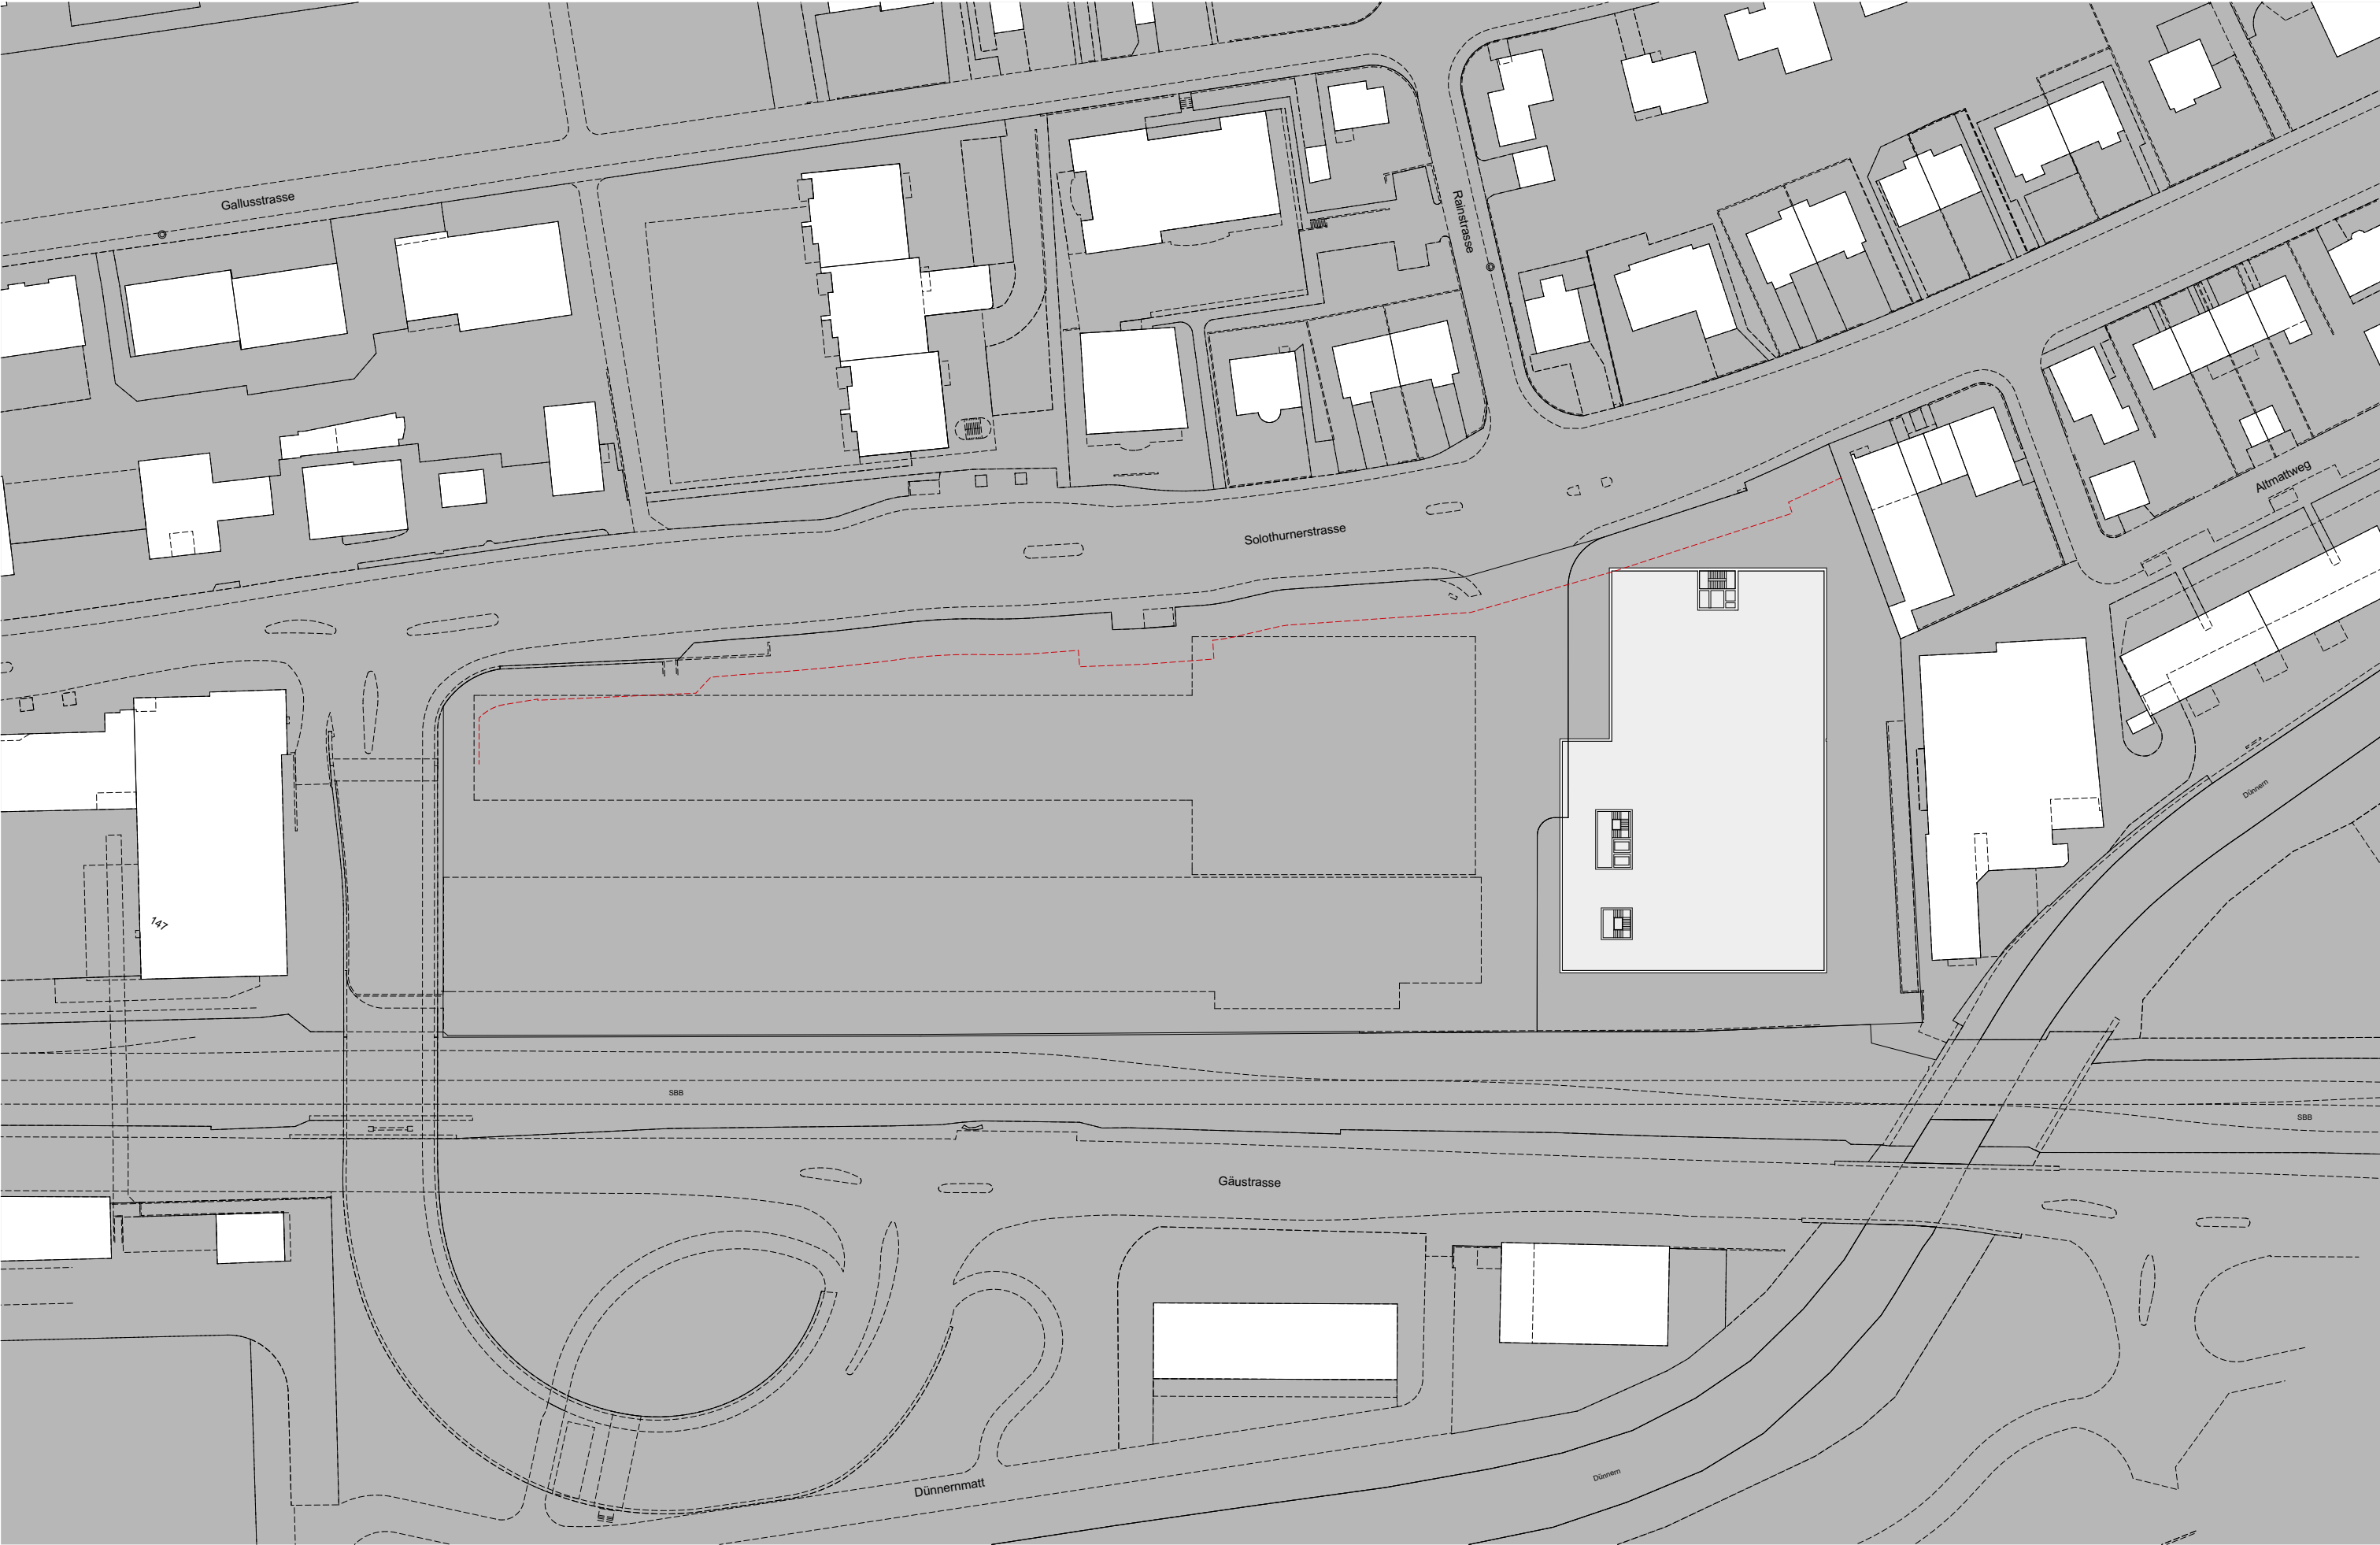

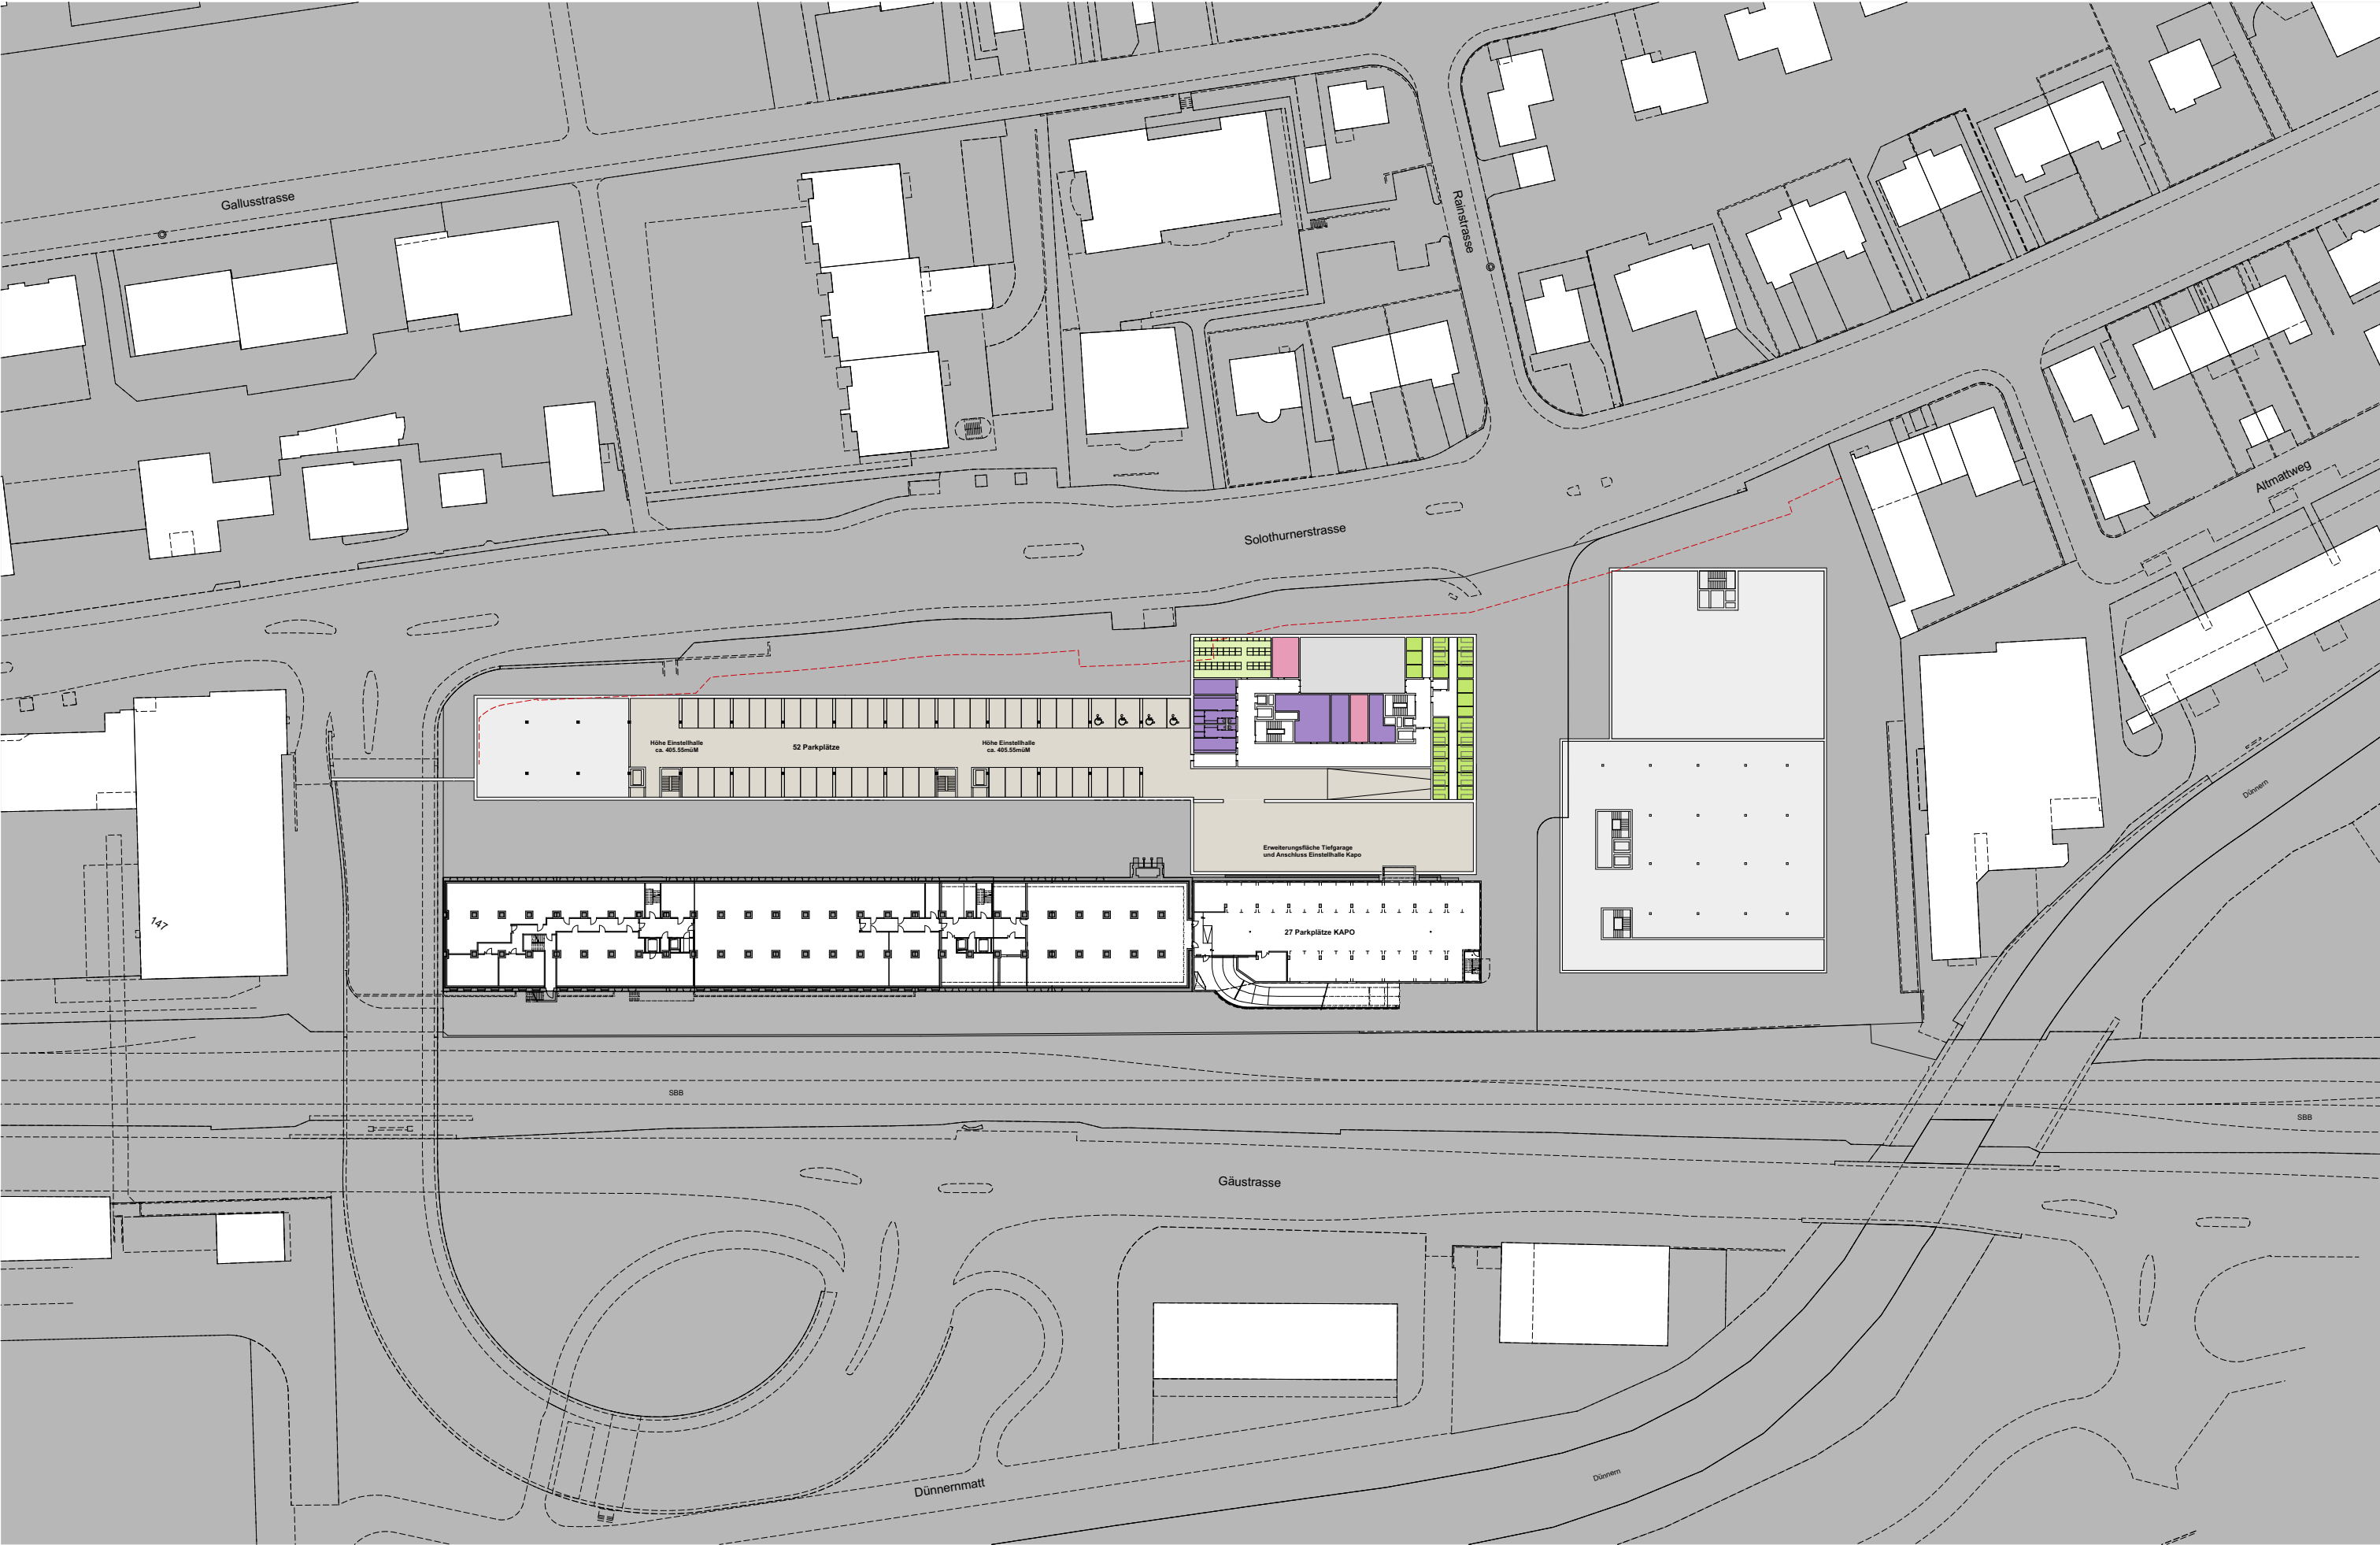

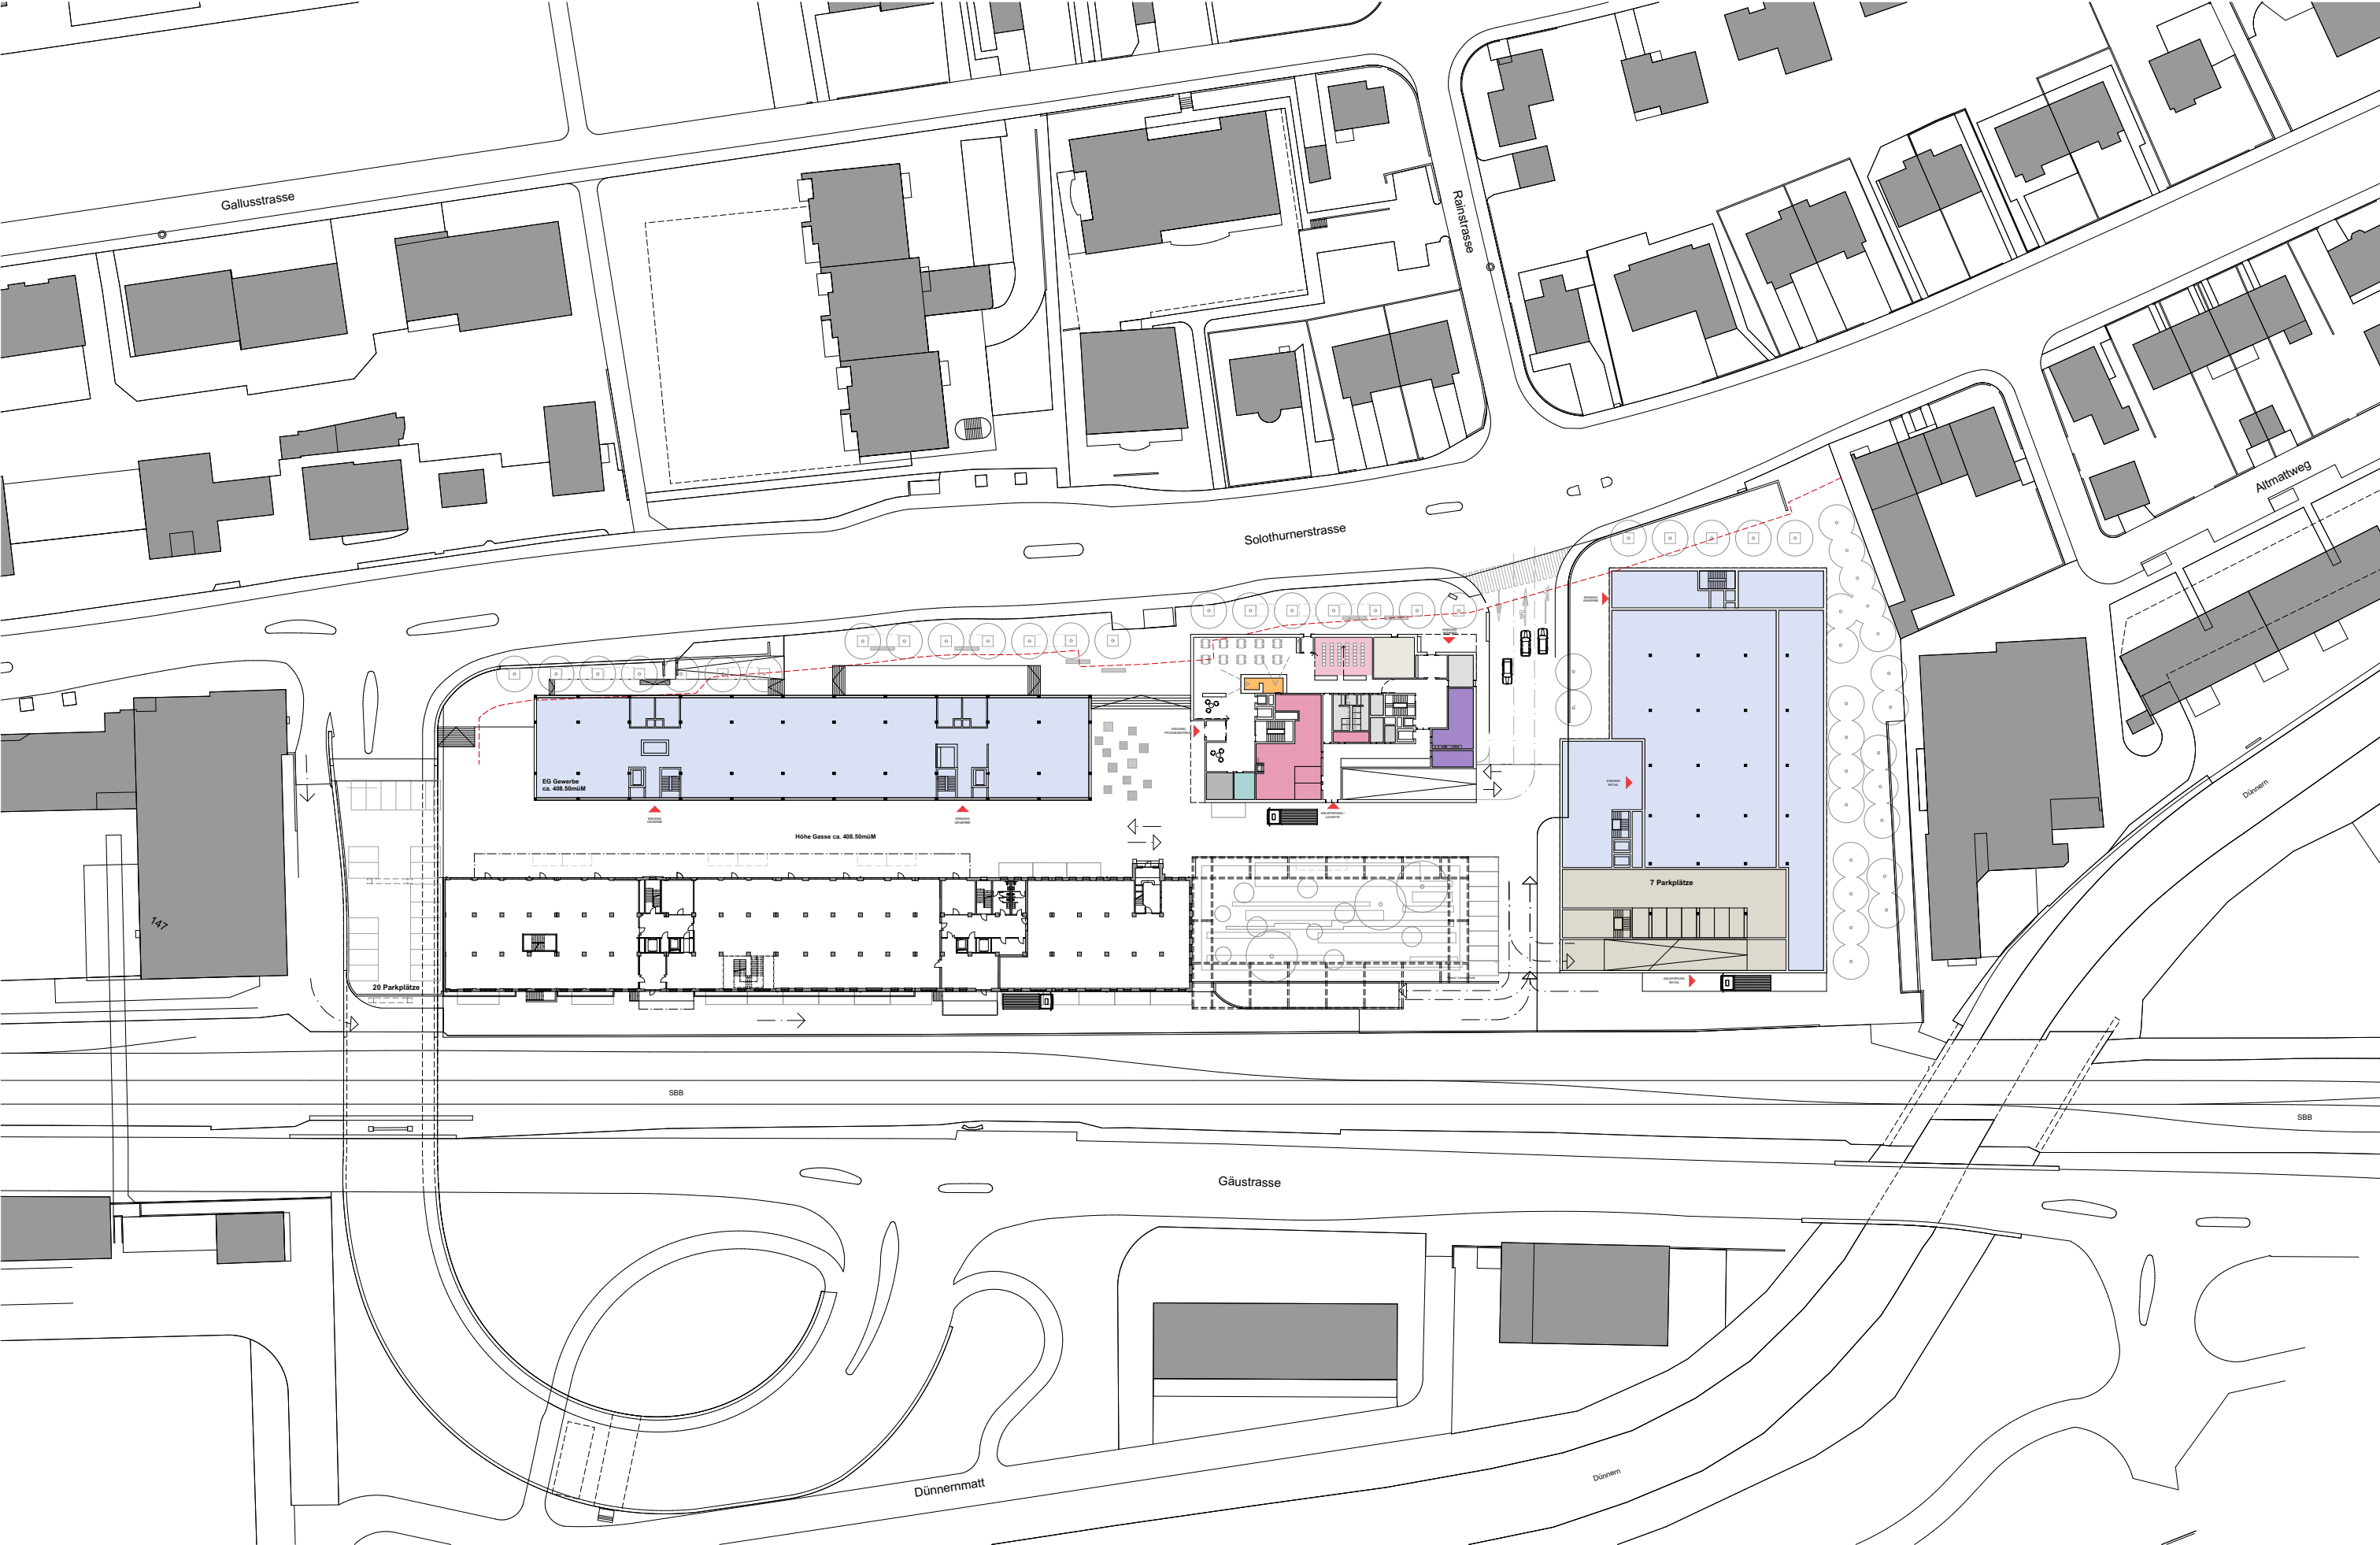

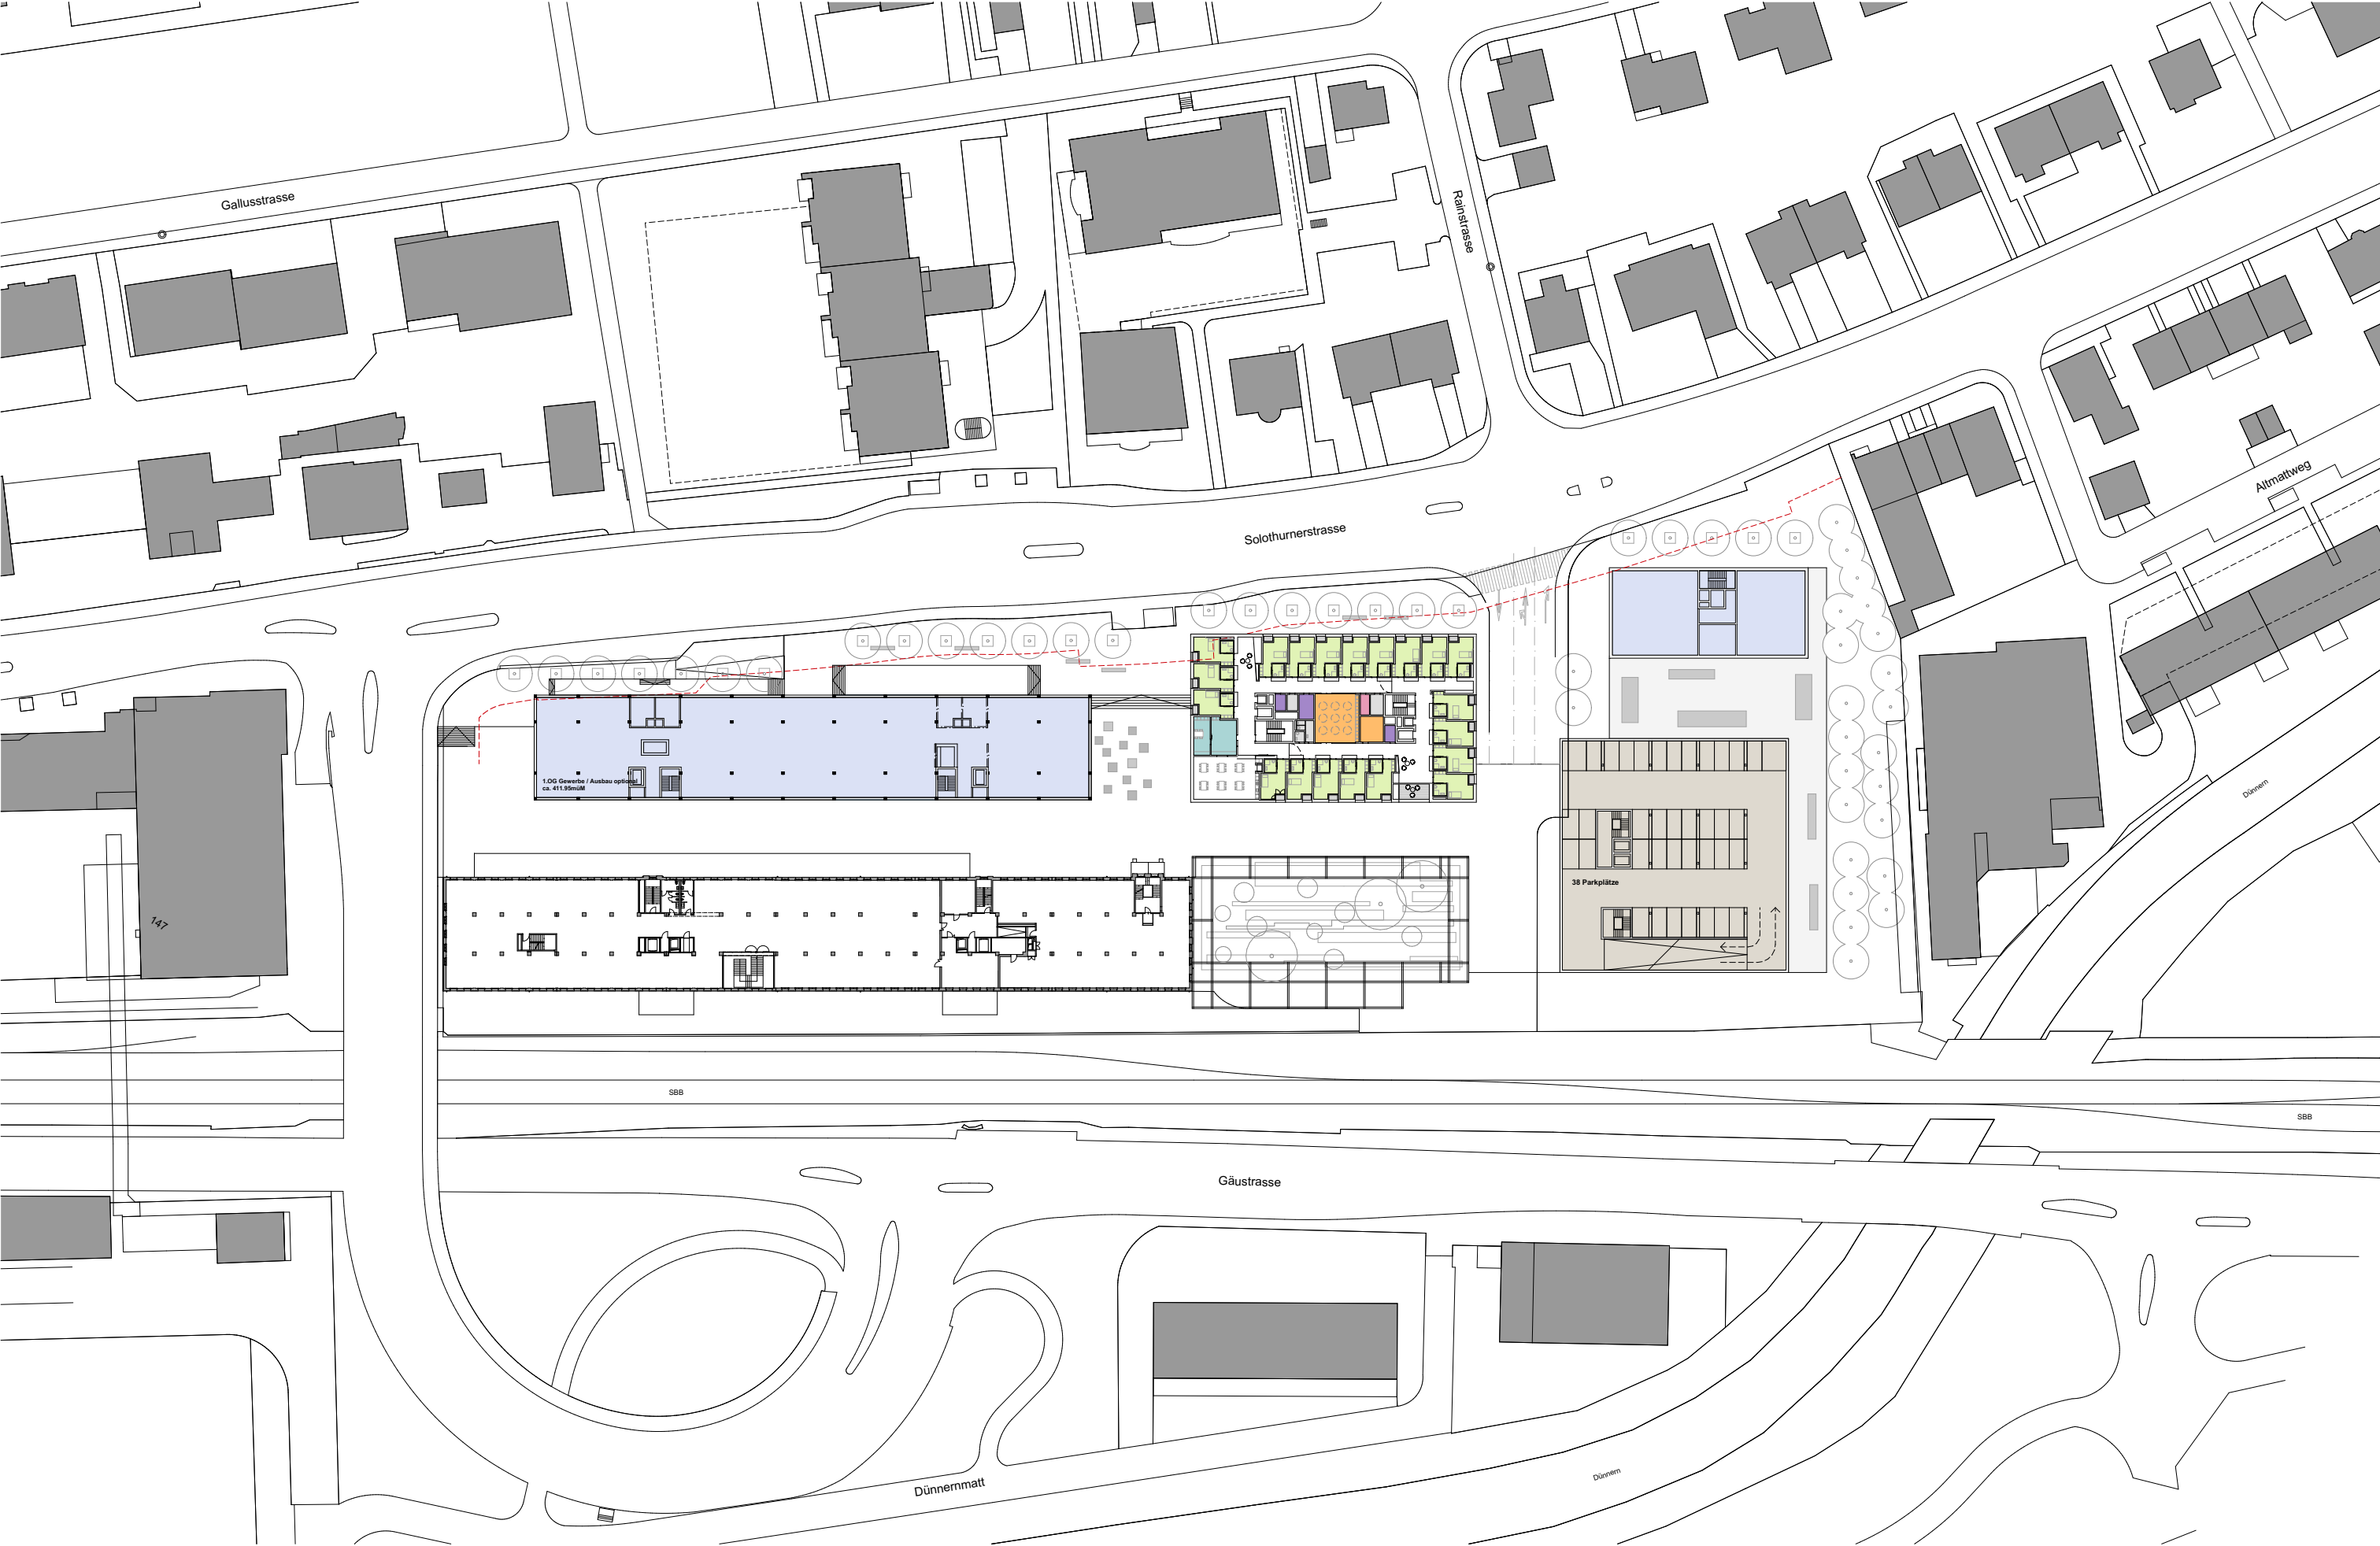

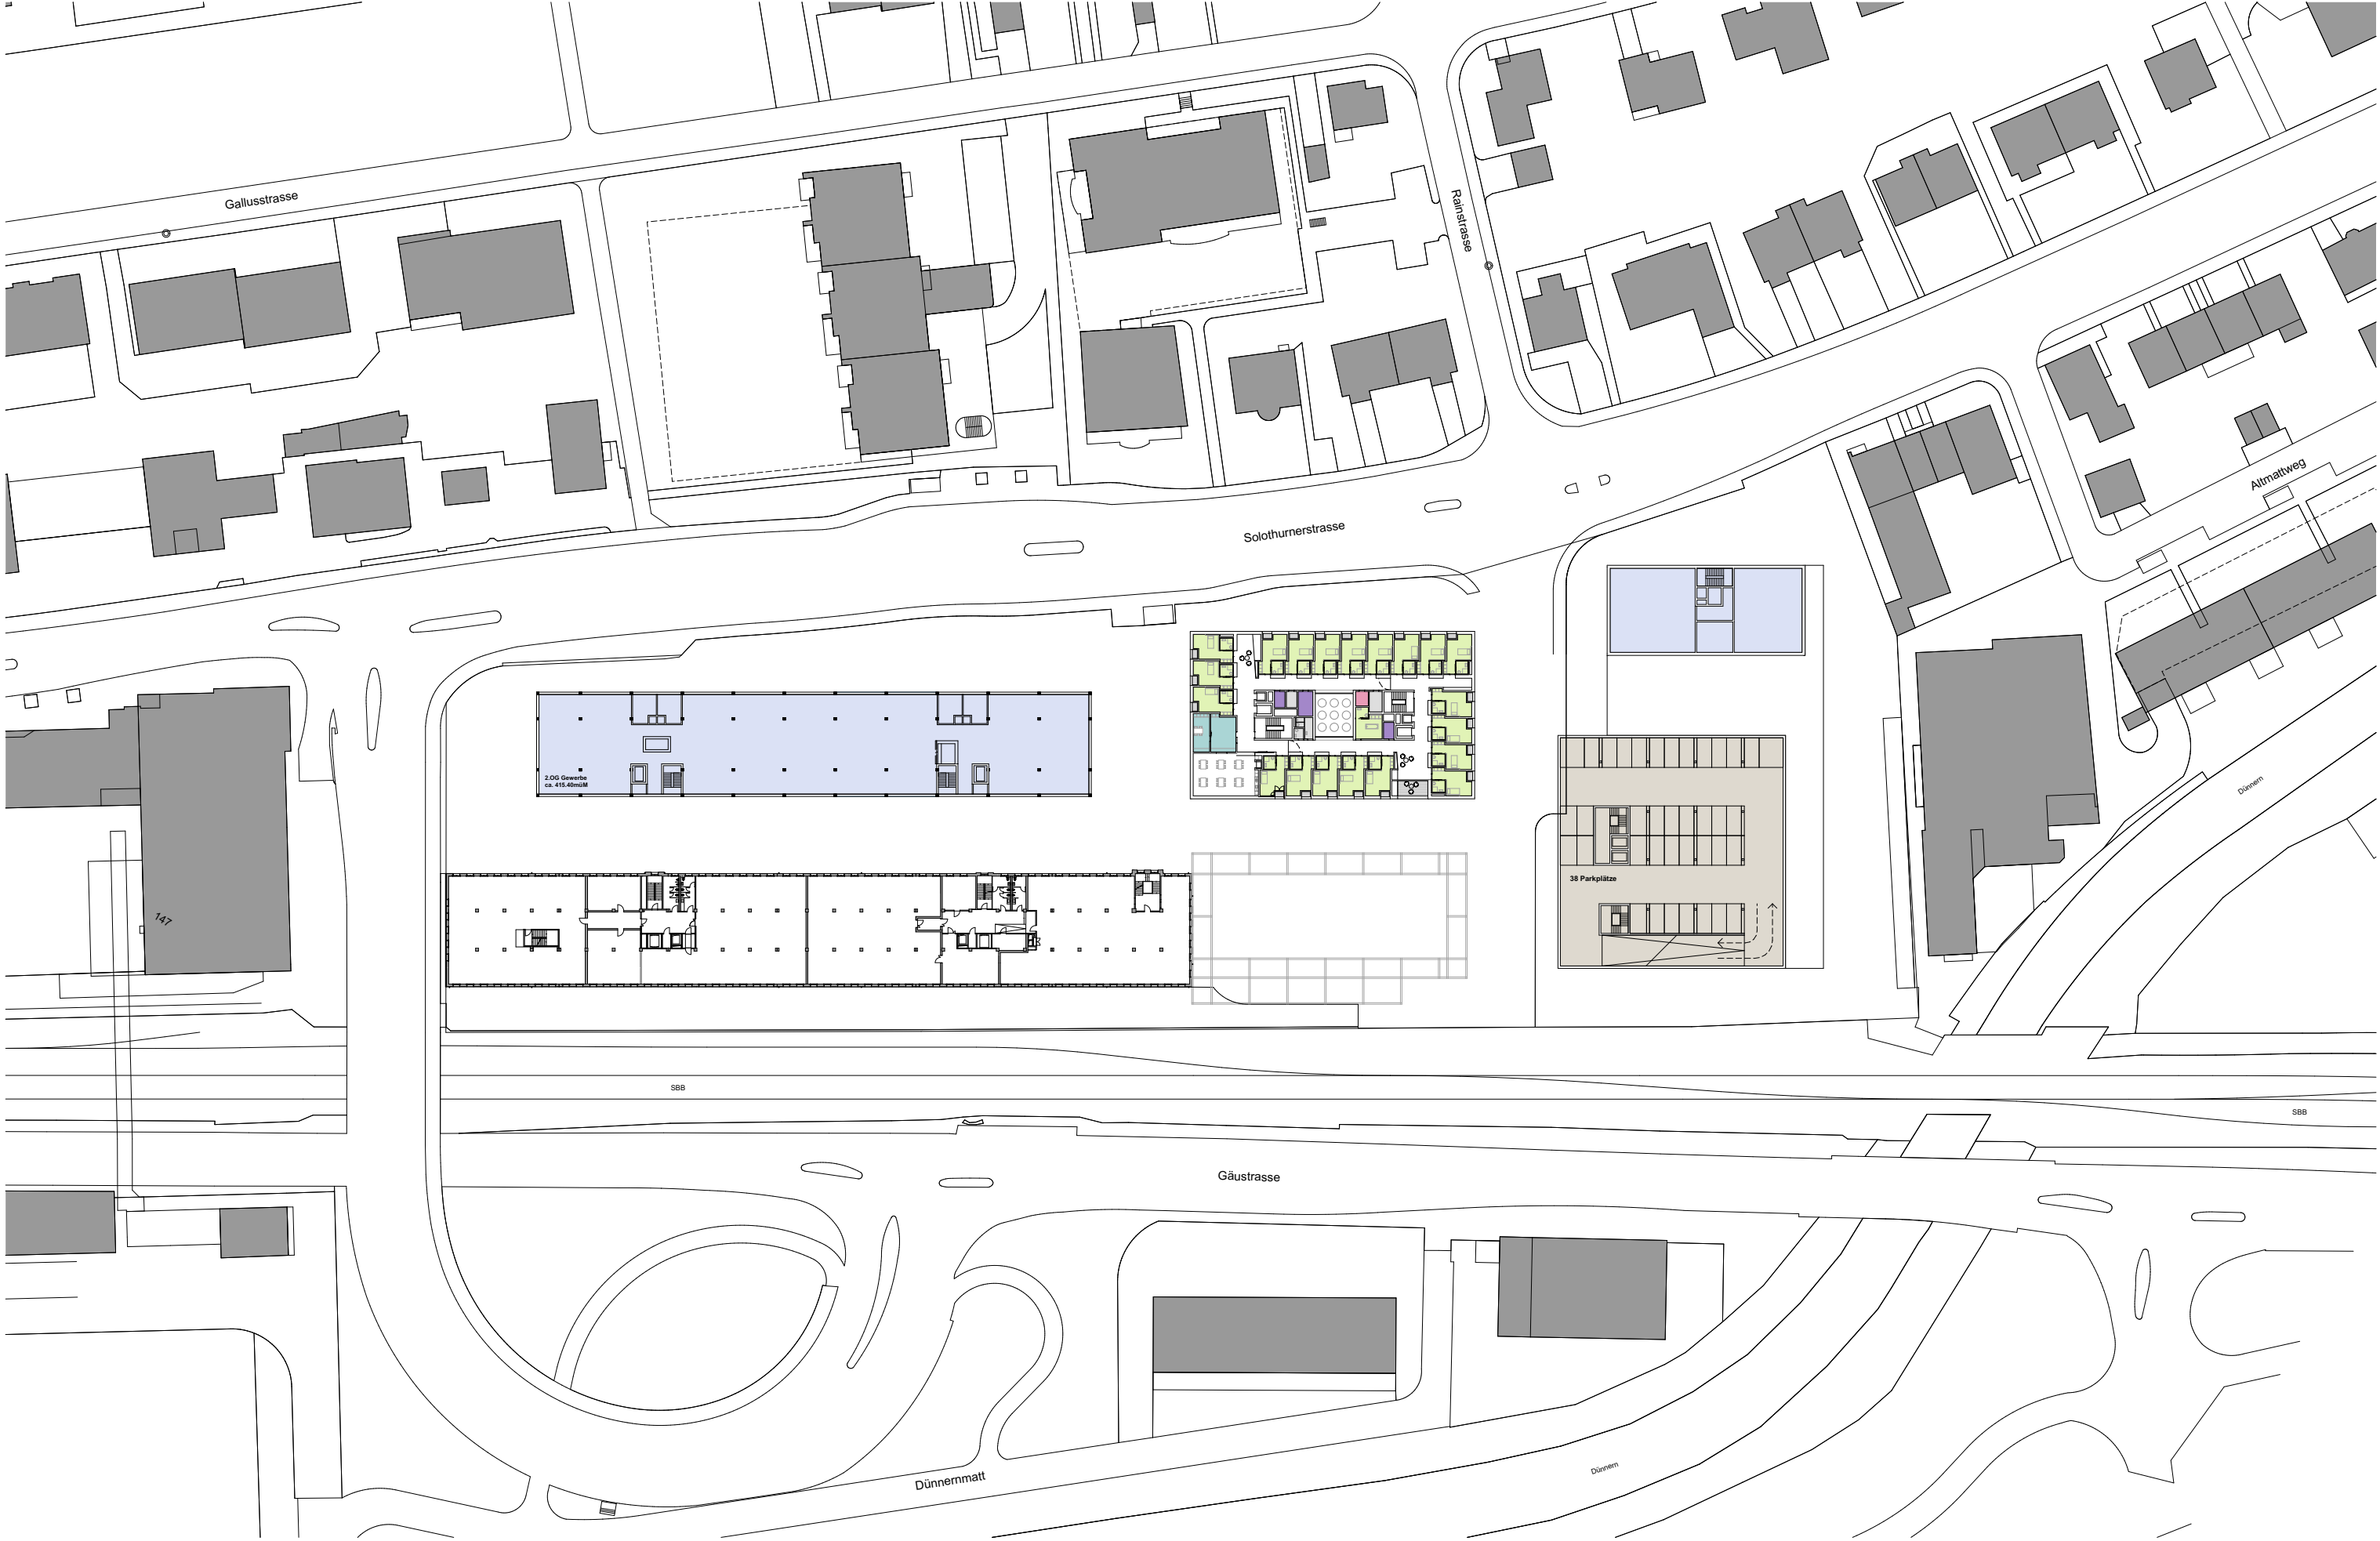



USEGO WPZ Tertium - Solothurnerstrasse 231 - 4600 Olten


Q:\71400 USEGO-Areal Olten\07_Darstellung_Pläne_Listen_Konzepte\Infomodel\00_PLN\71400 WPZ Tertium


71400- Grundriss 2.OG


A3=1:1000

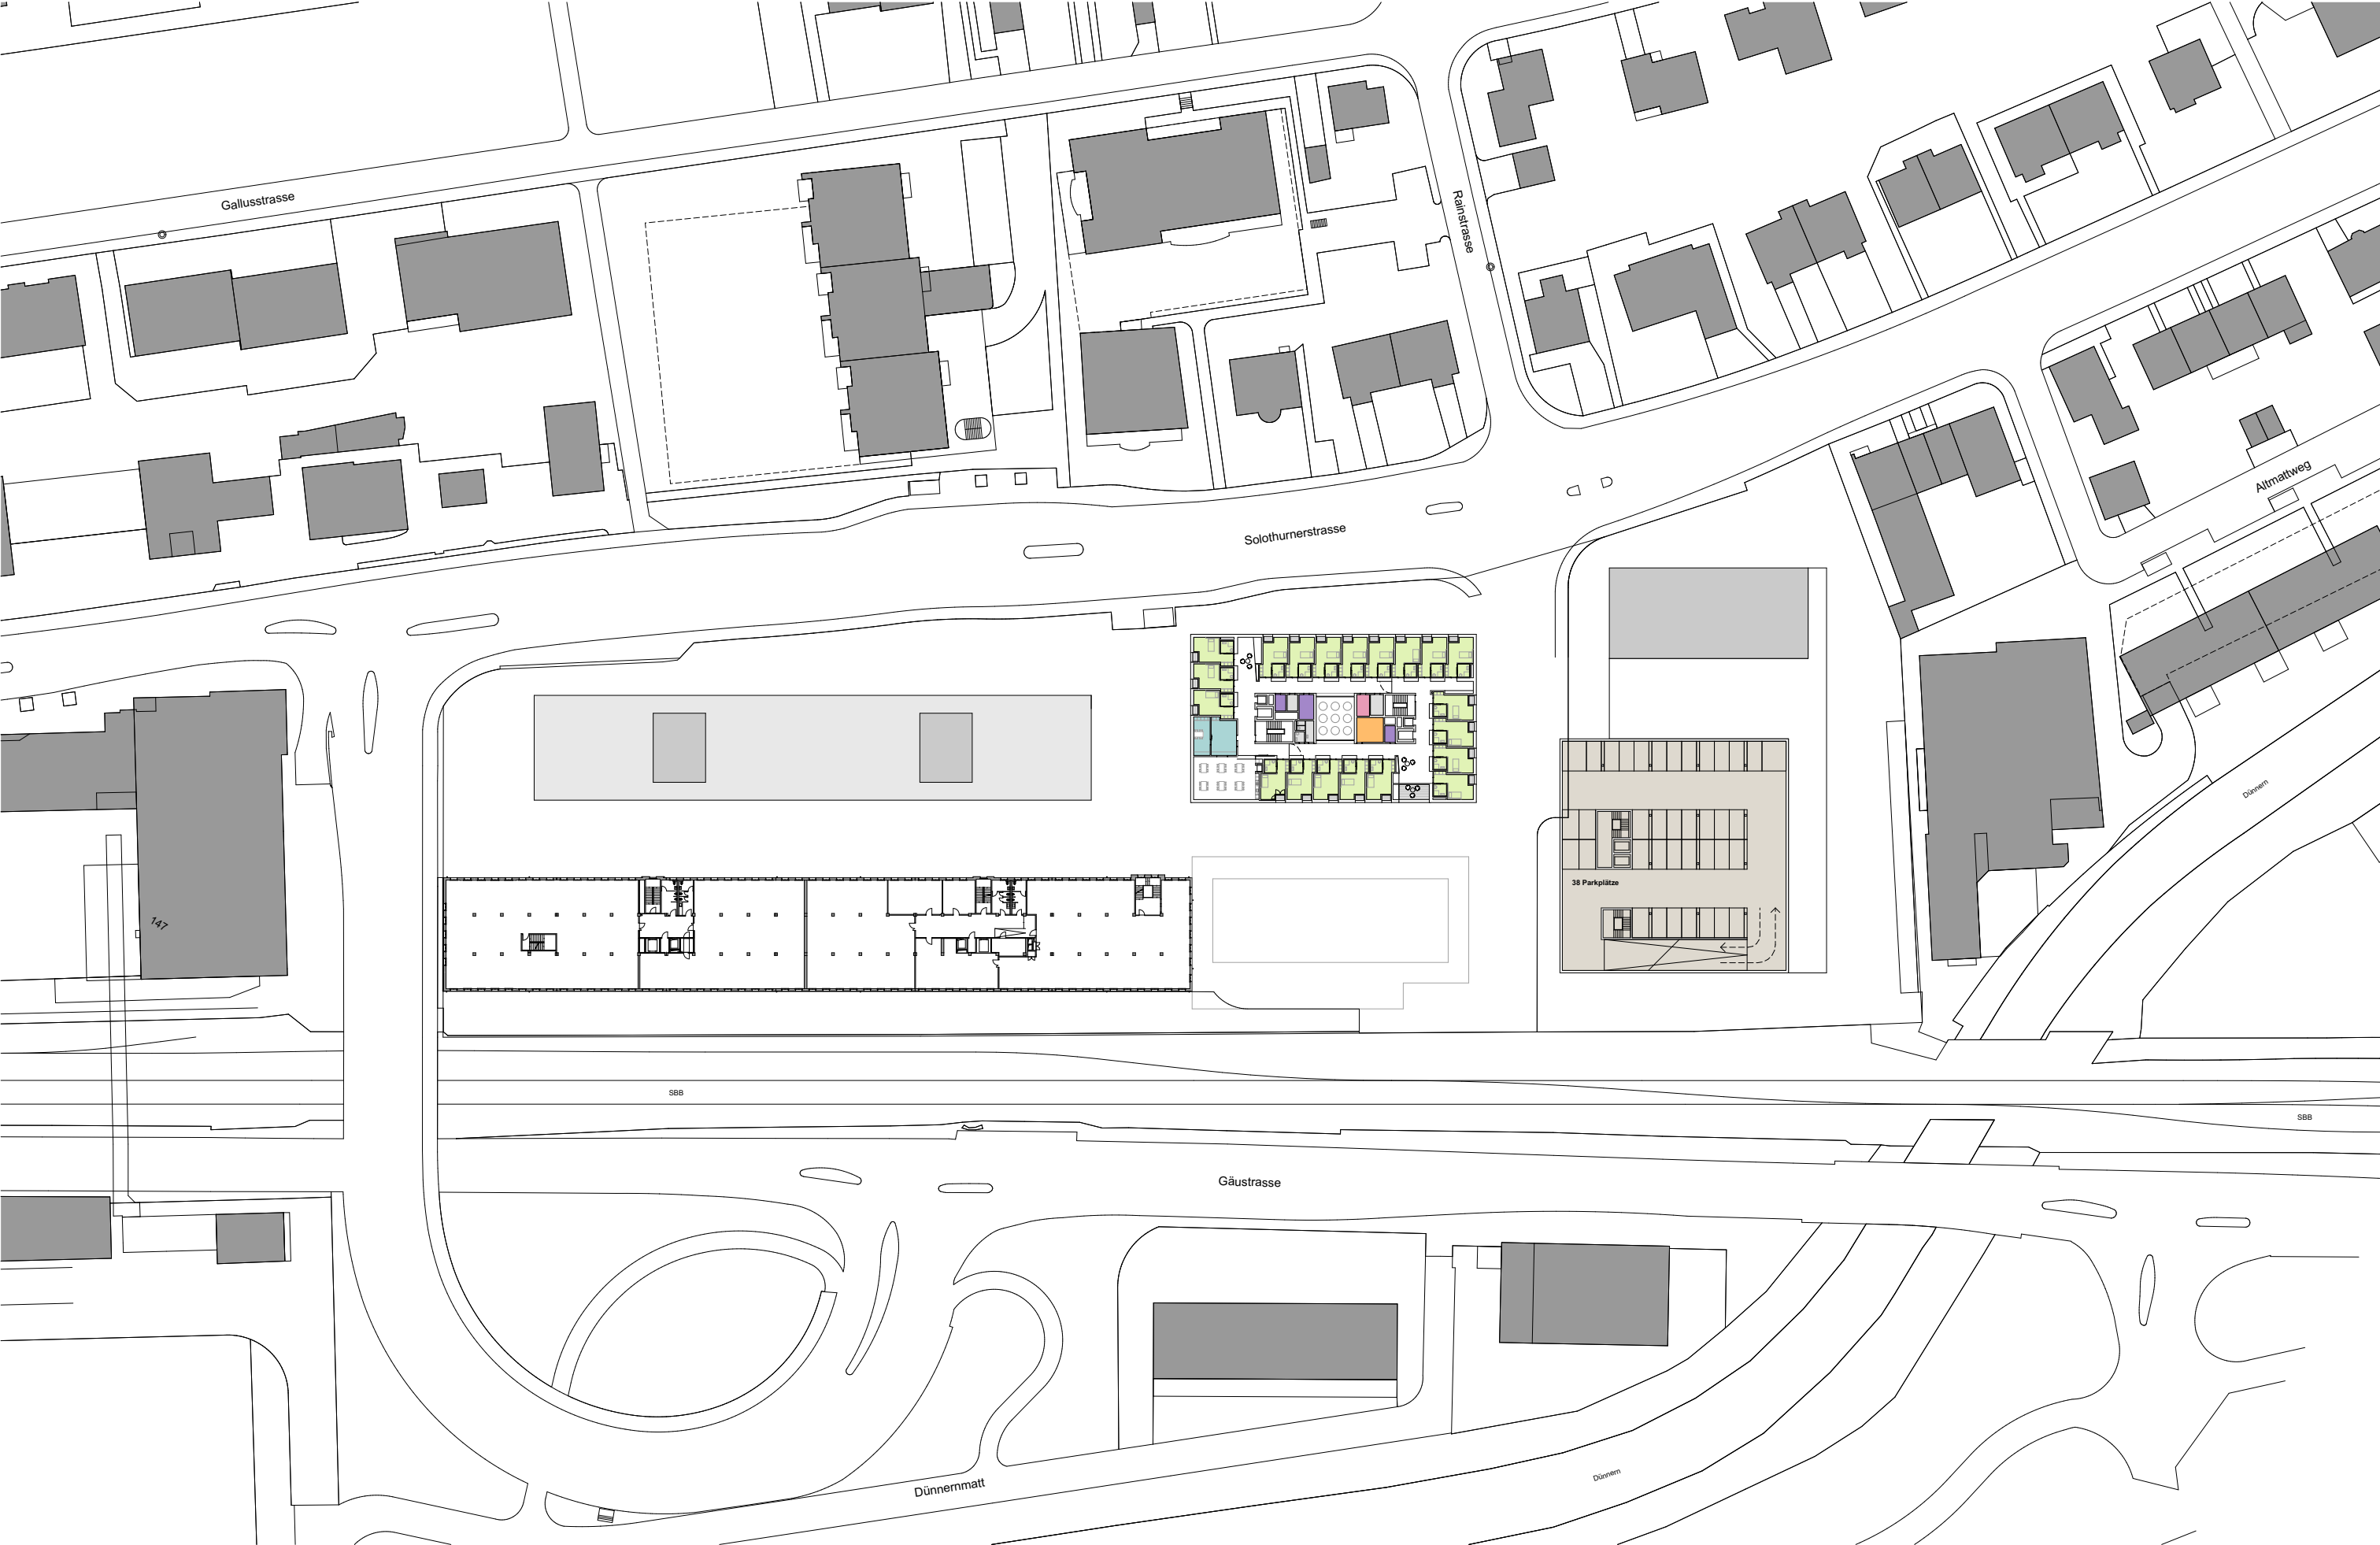


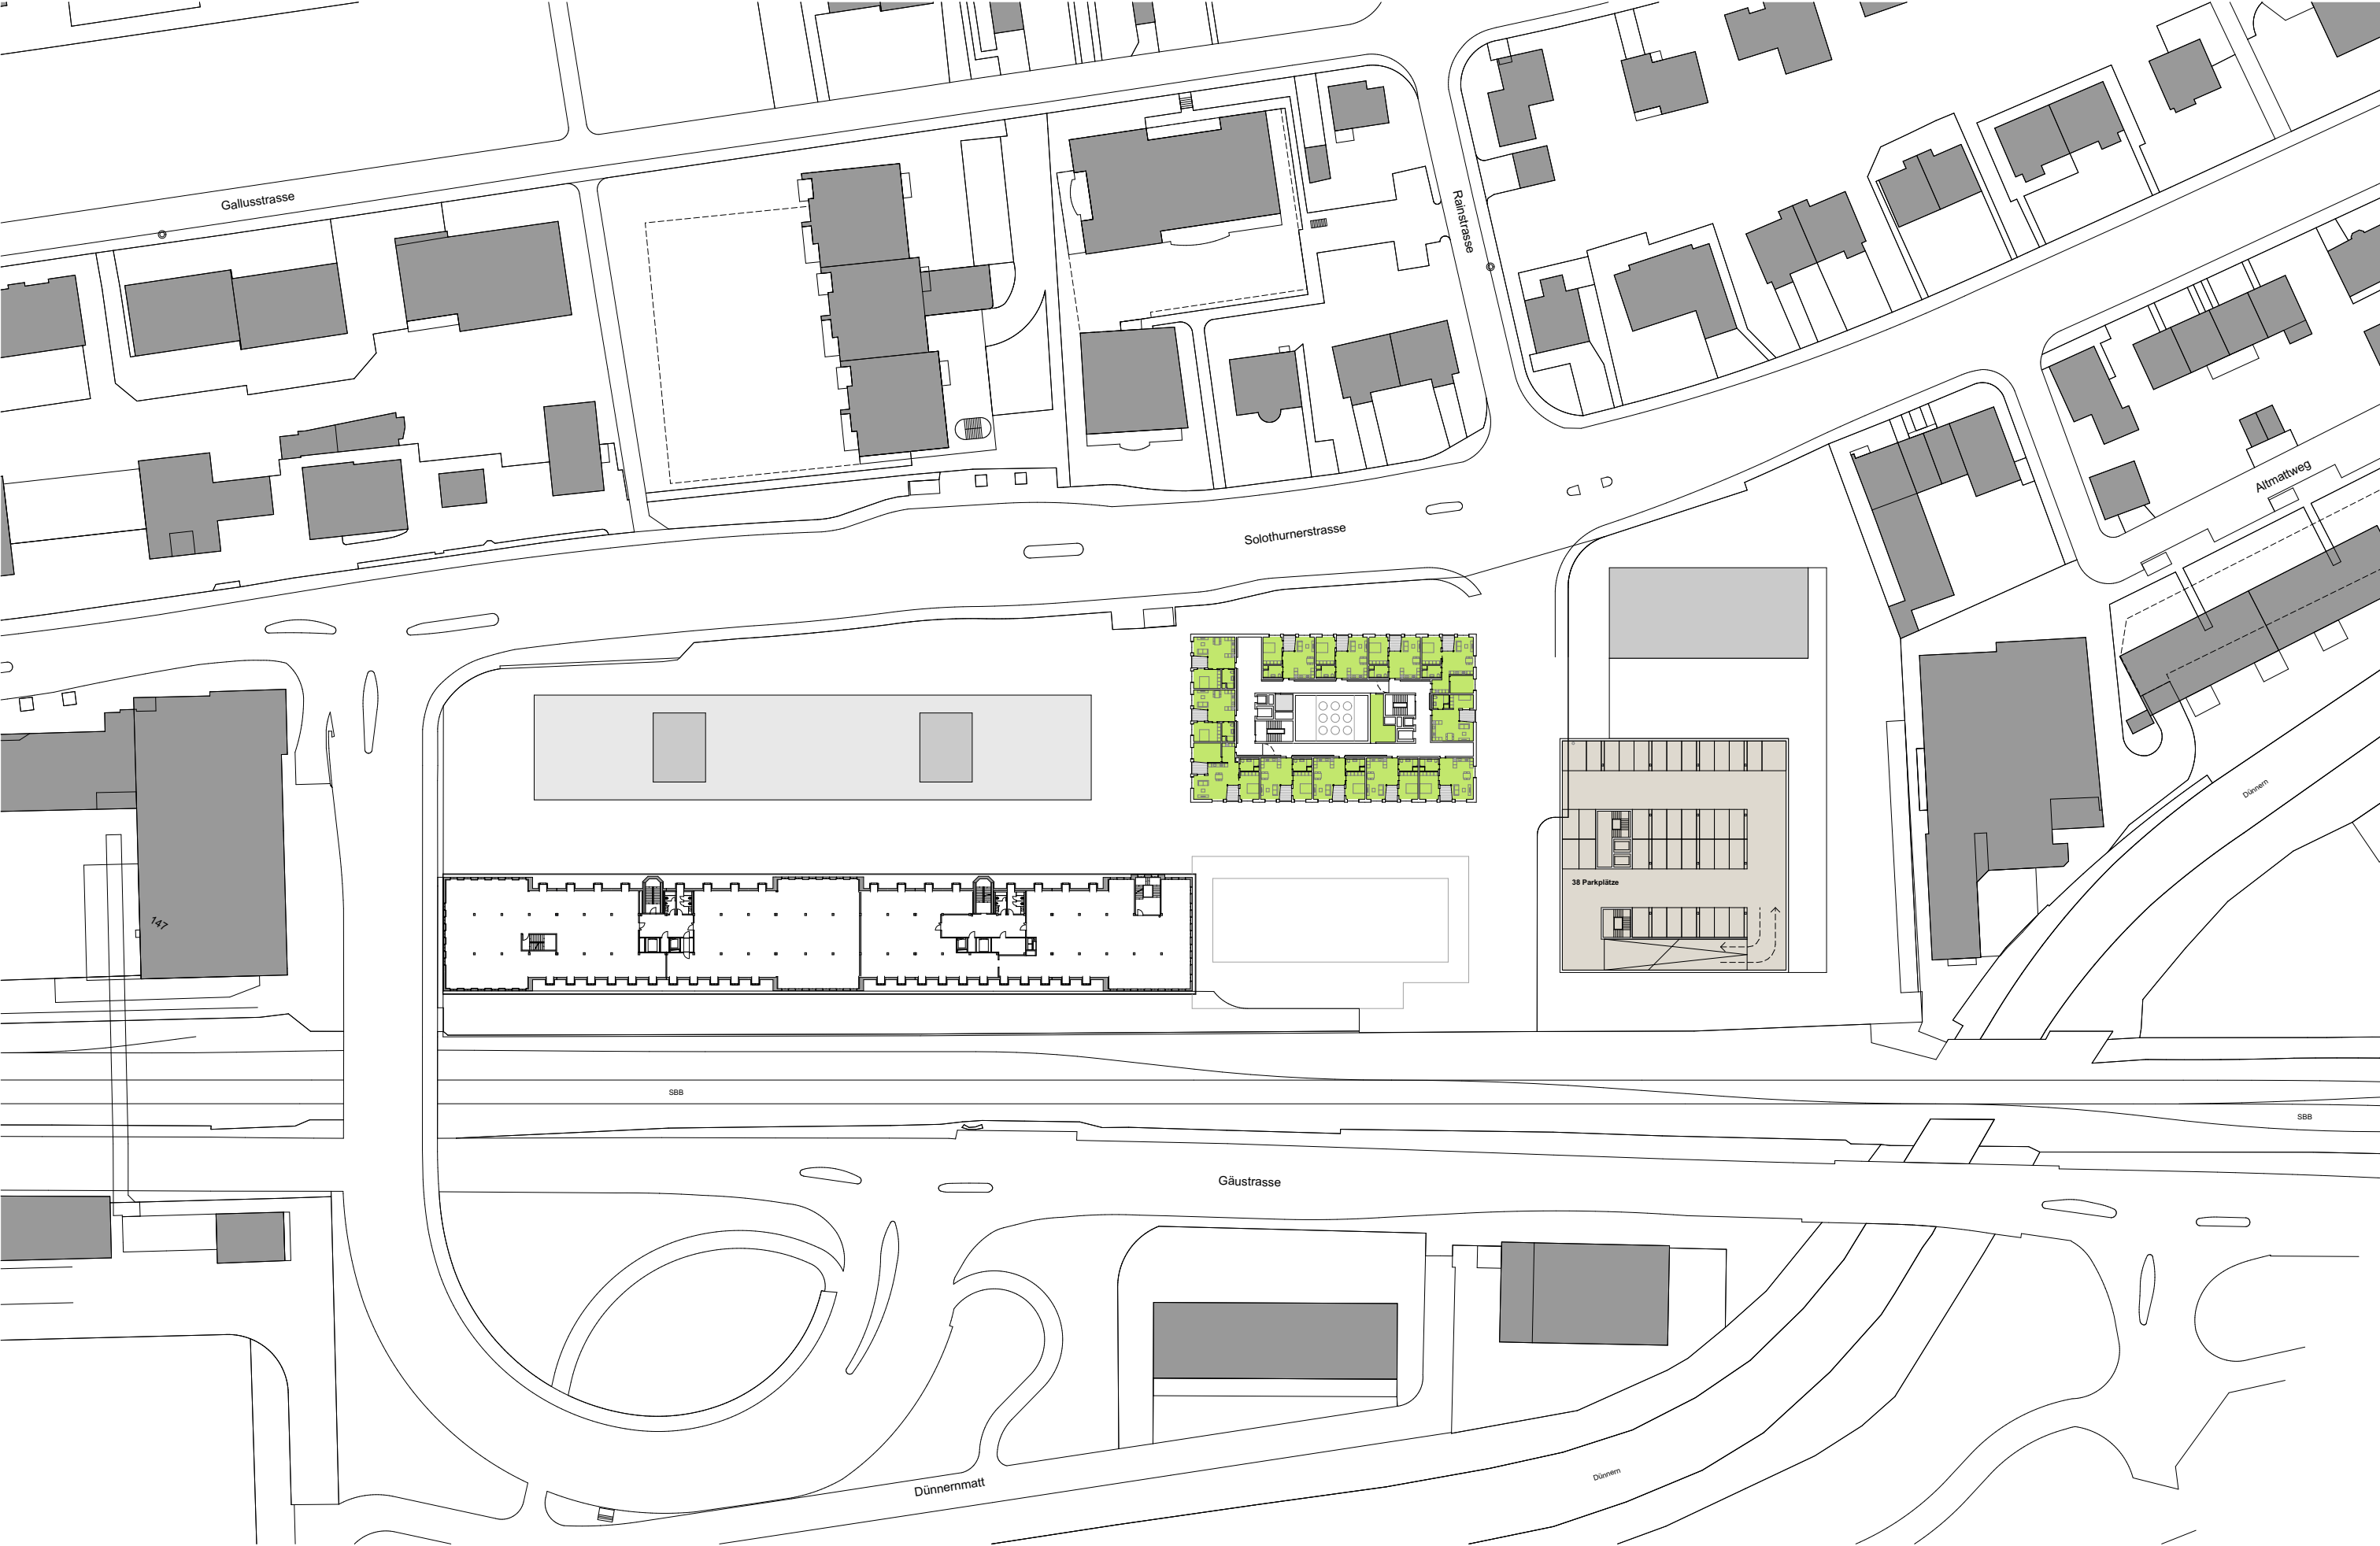


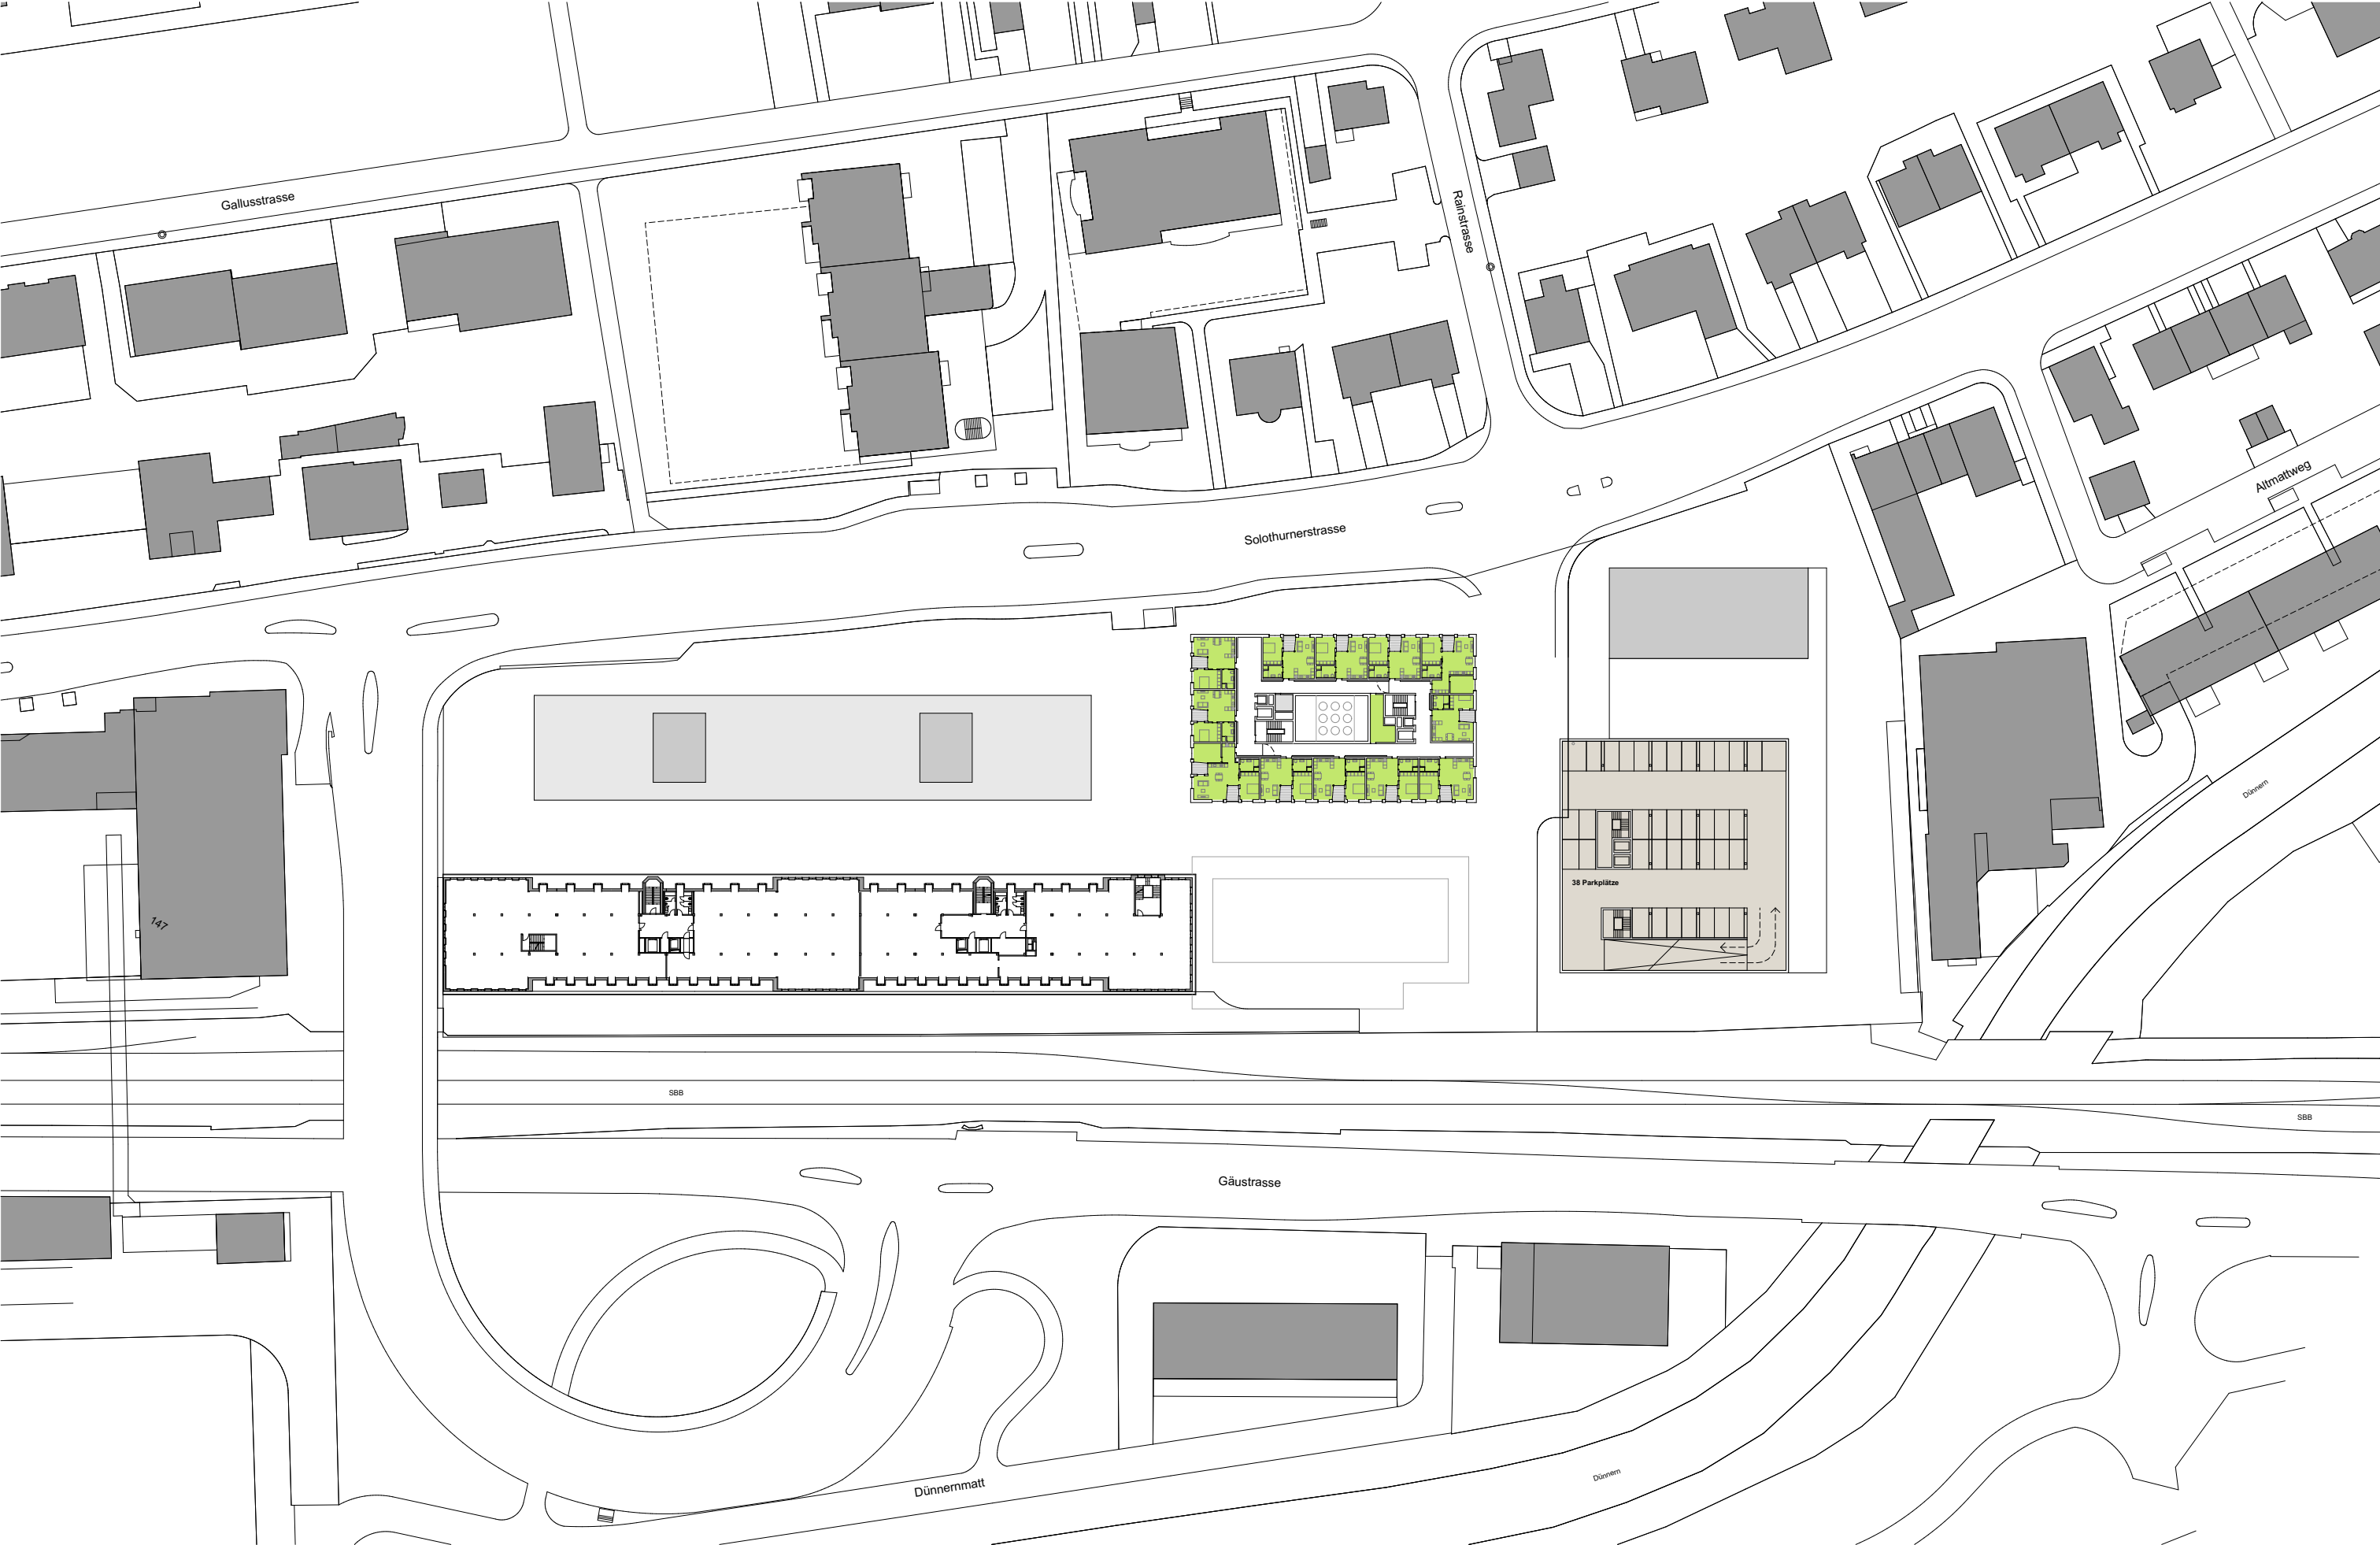

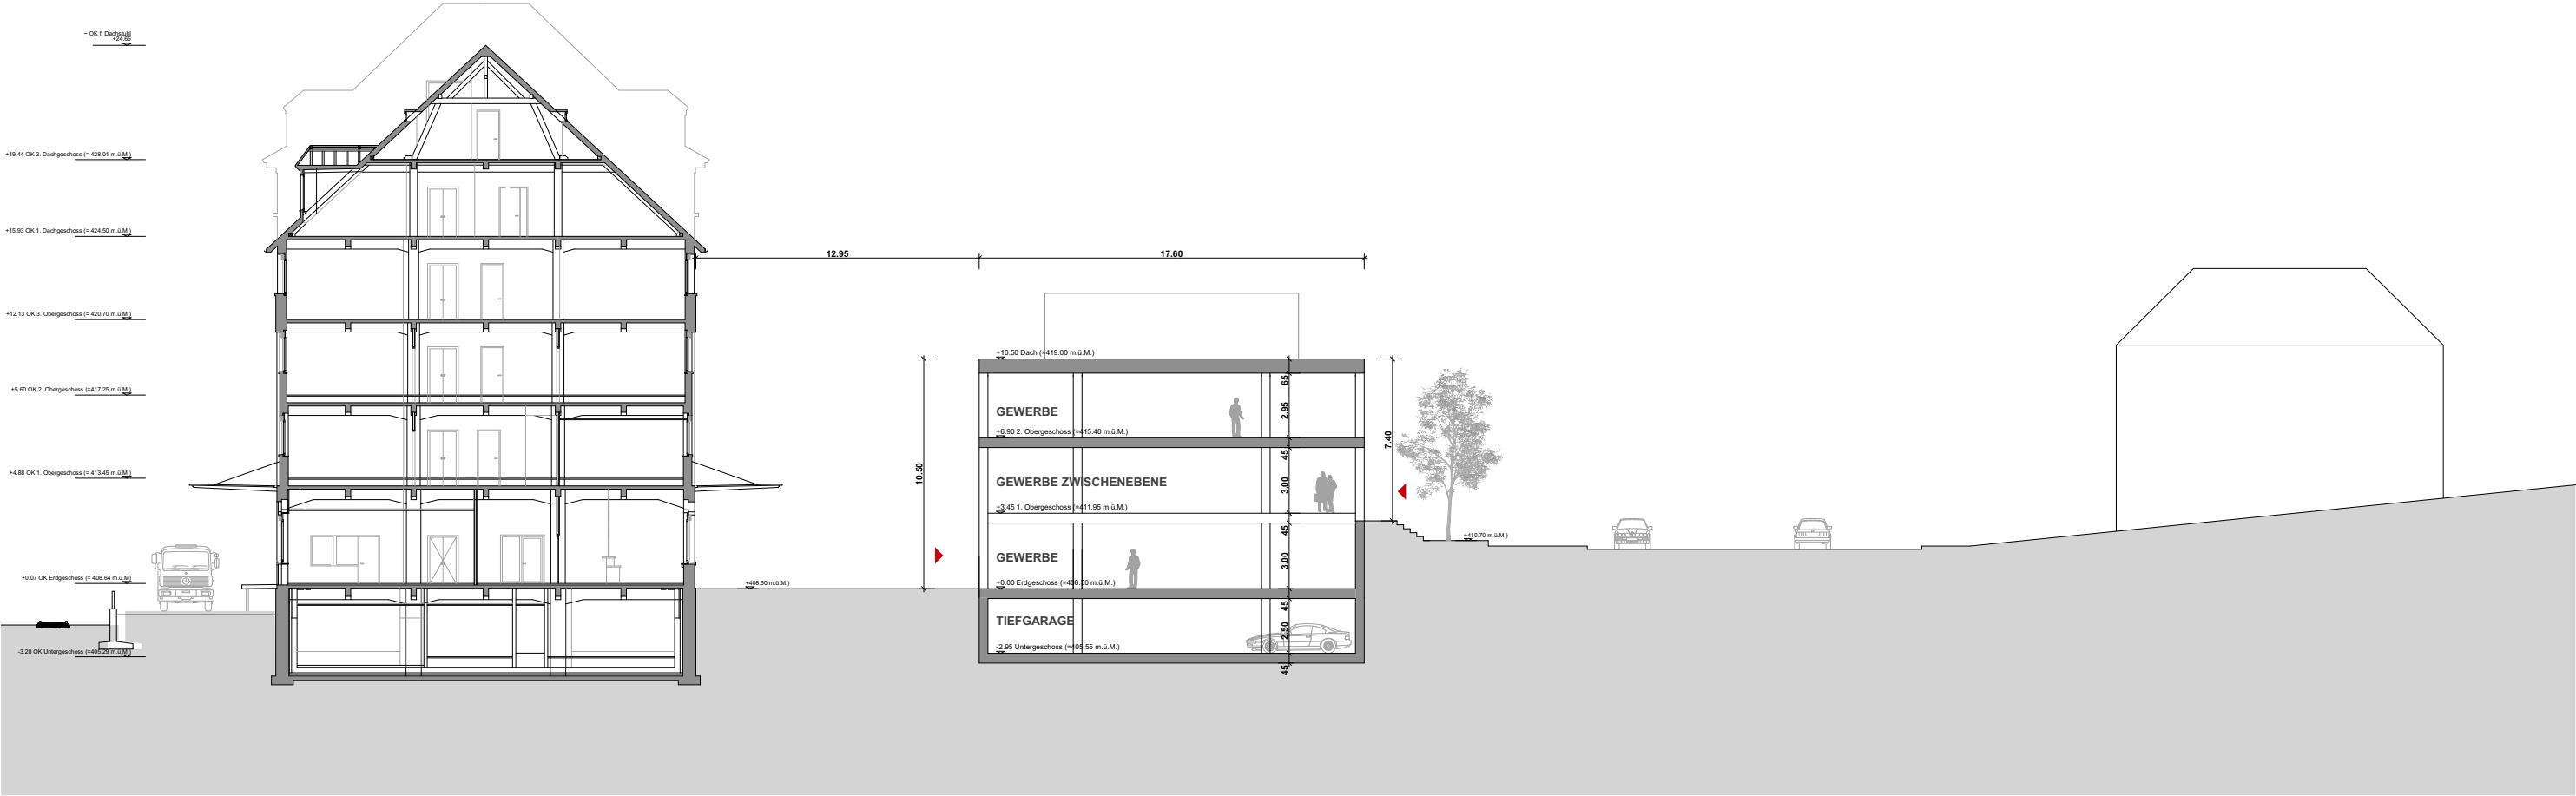


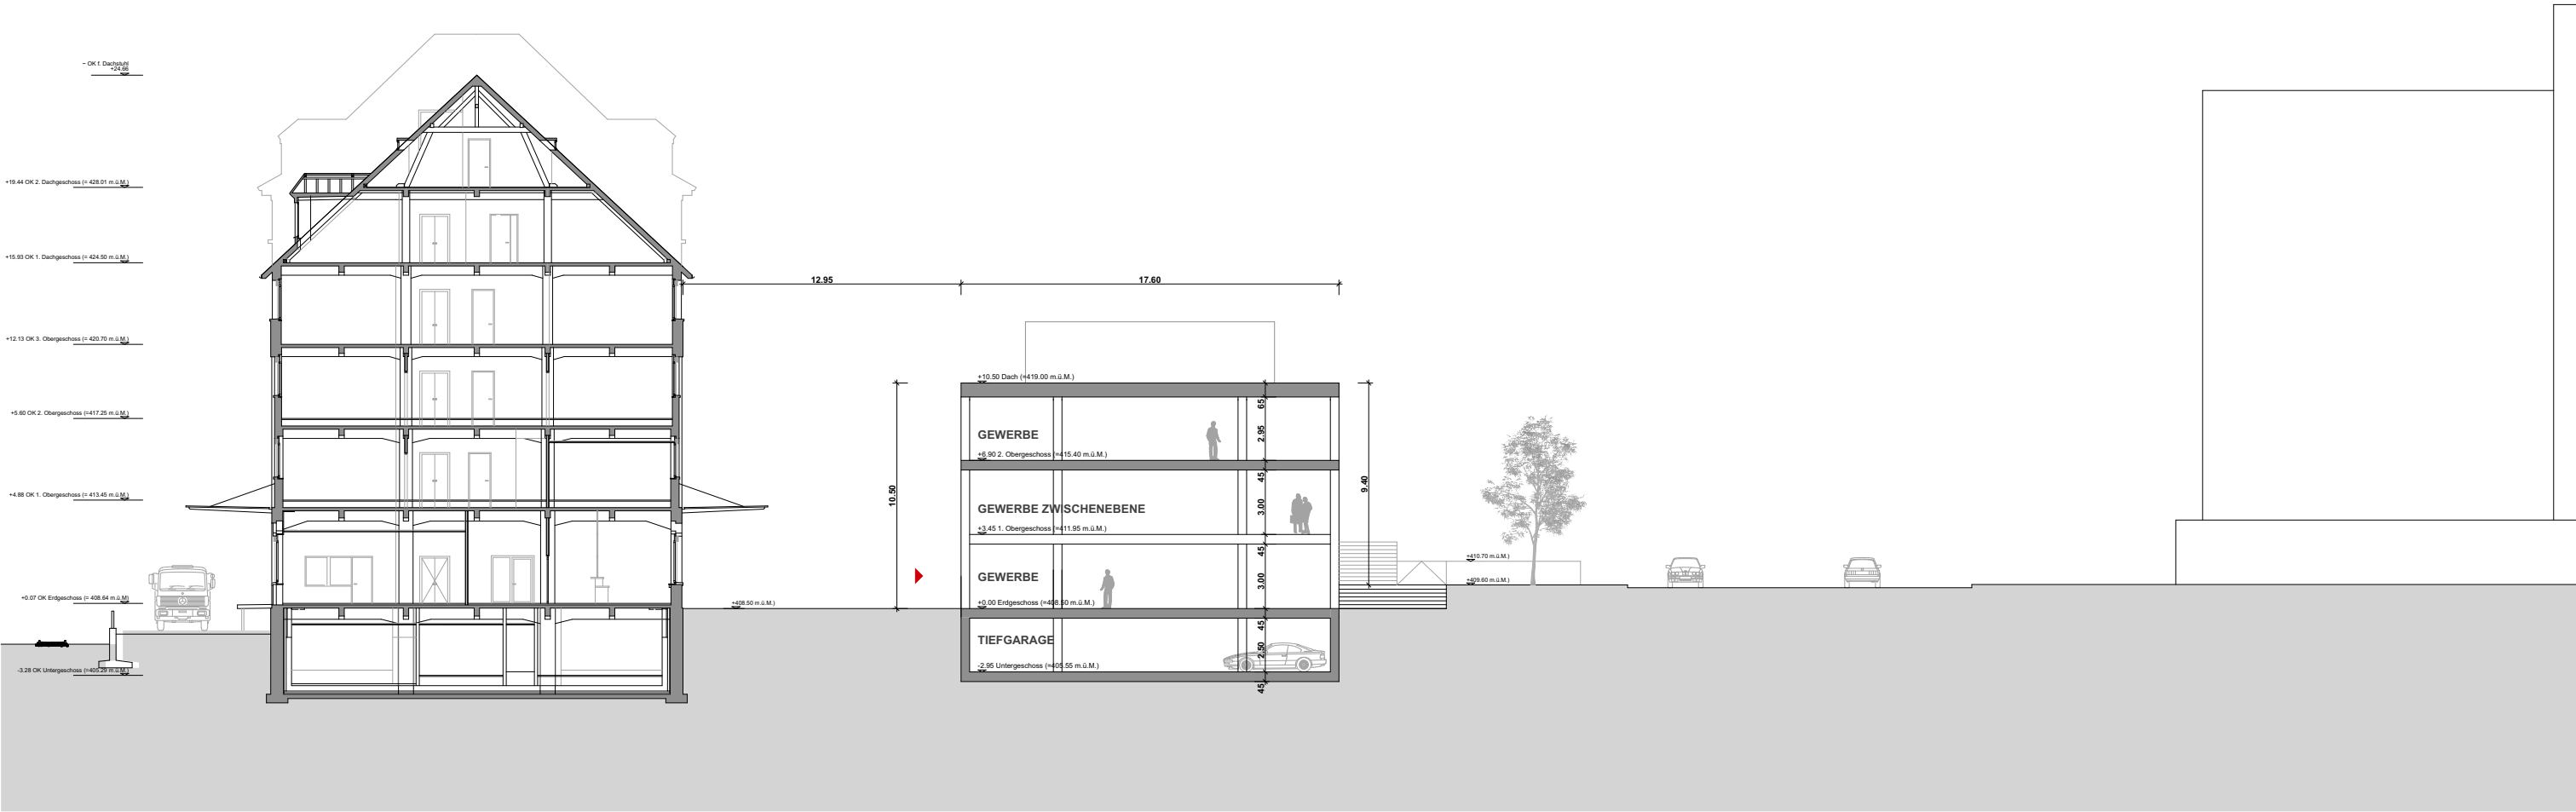

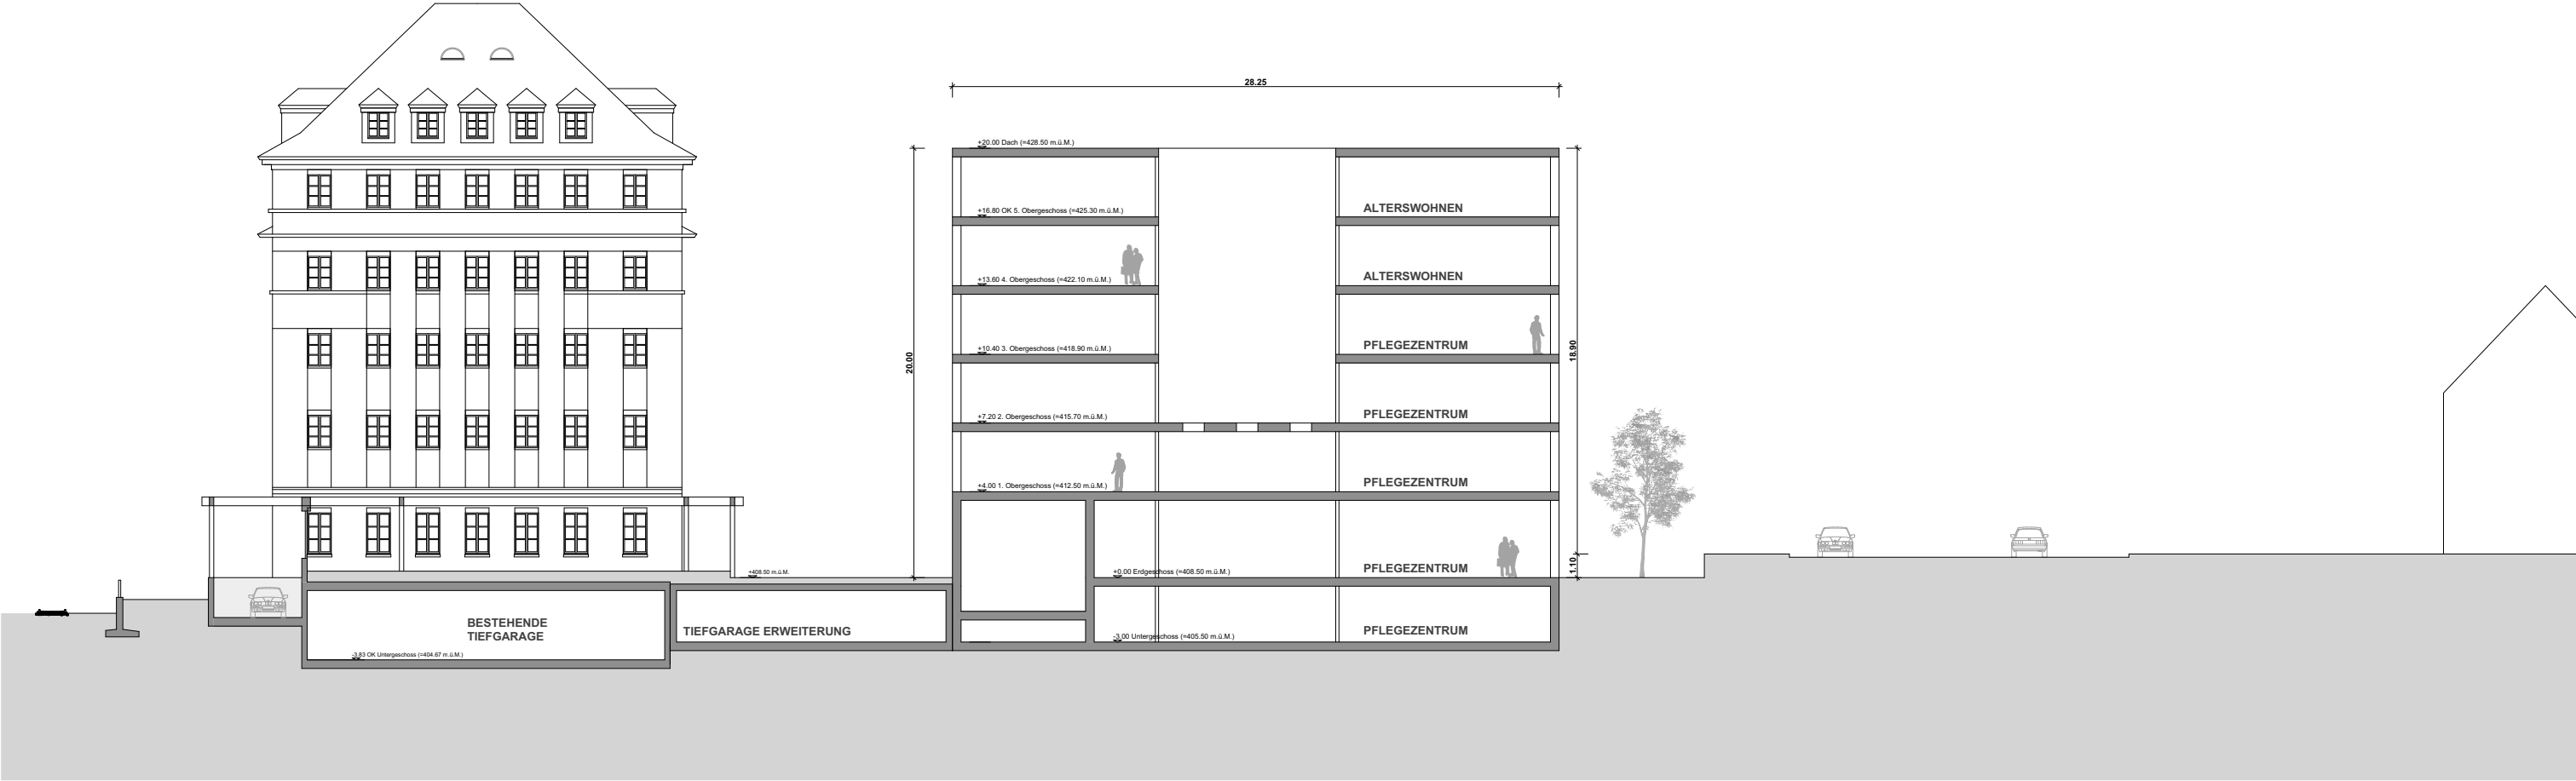

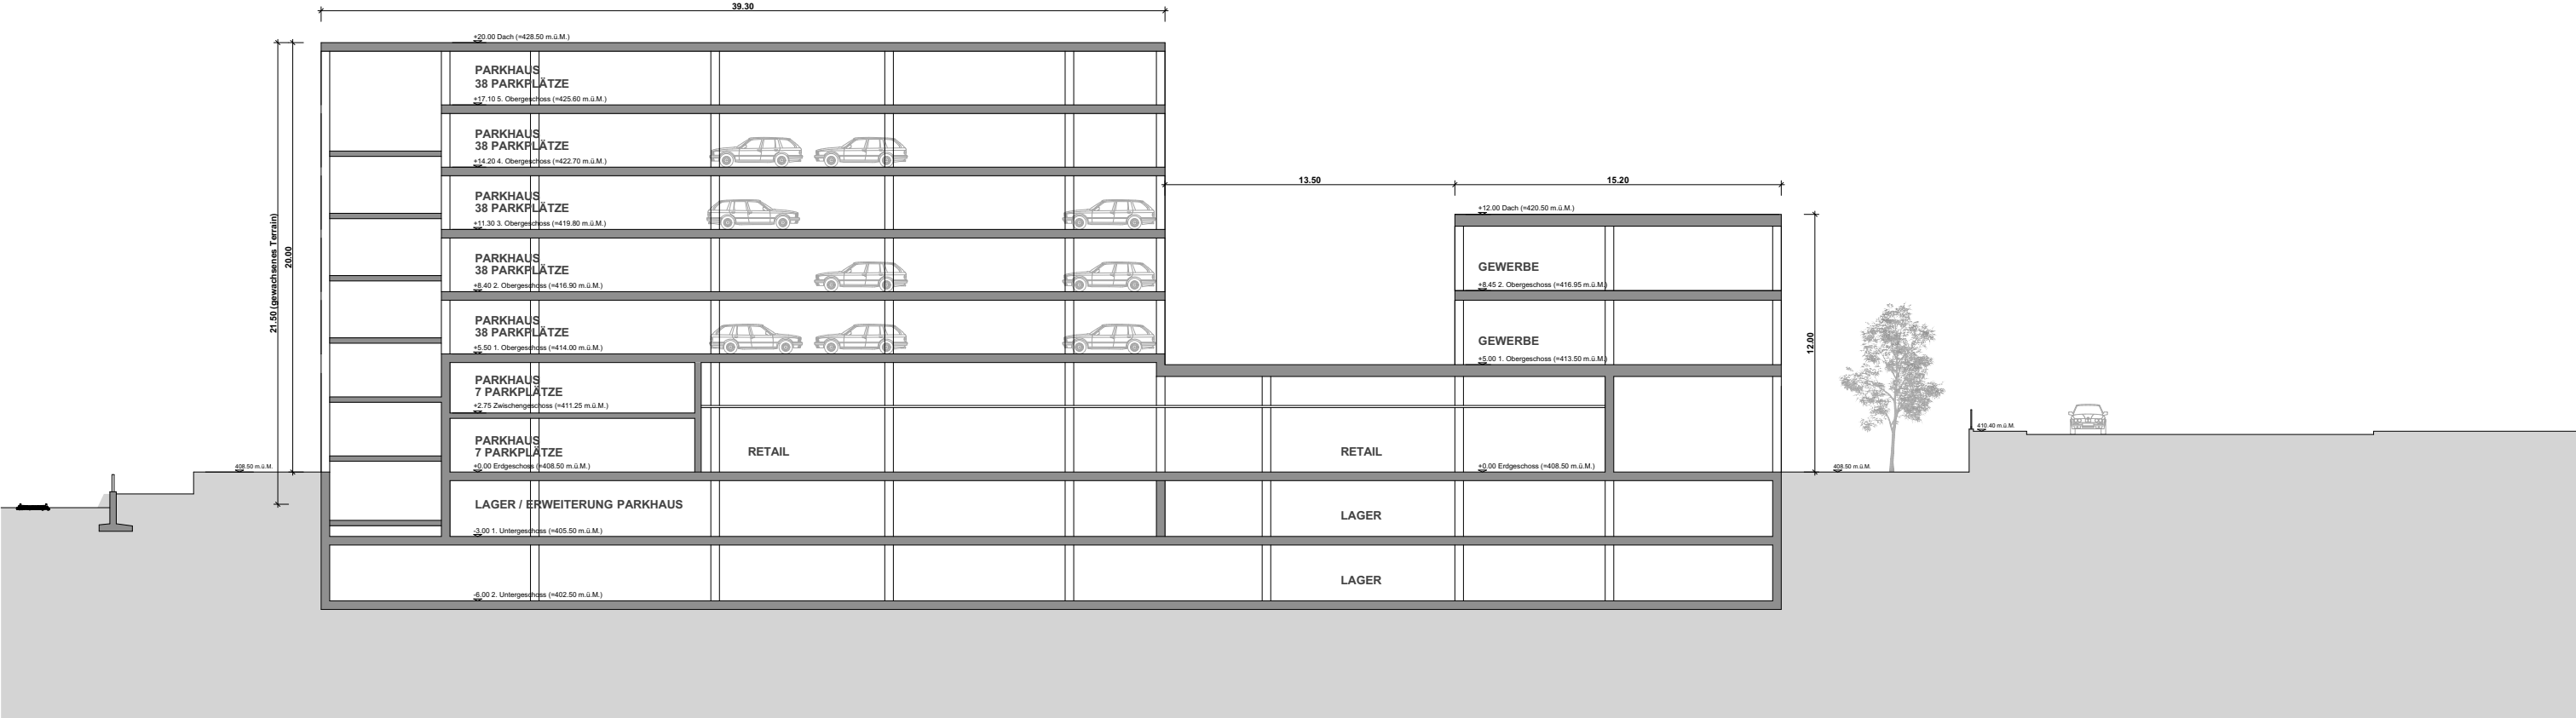



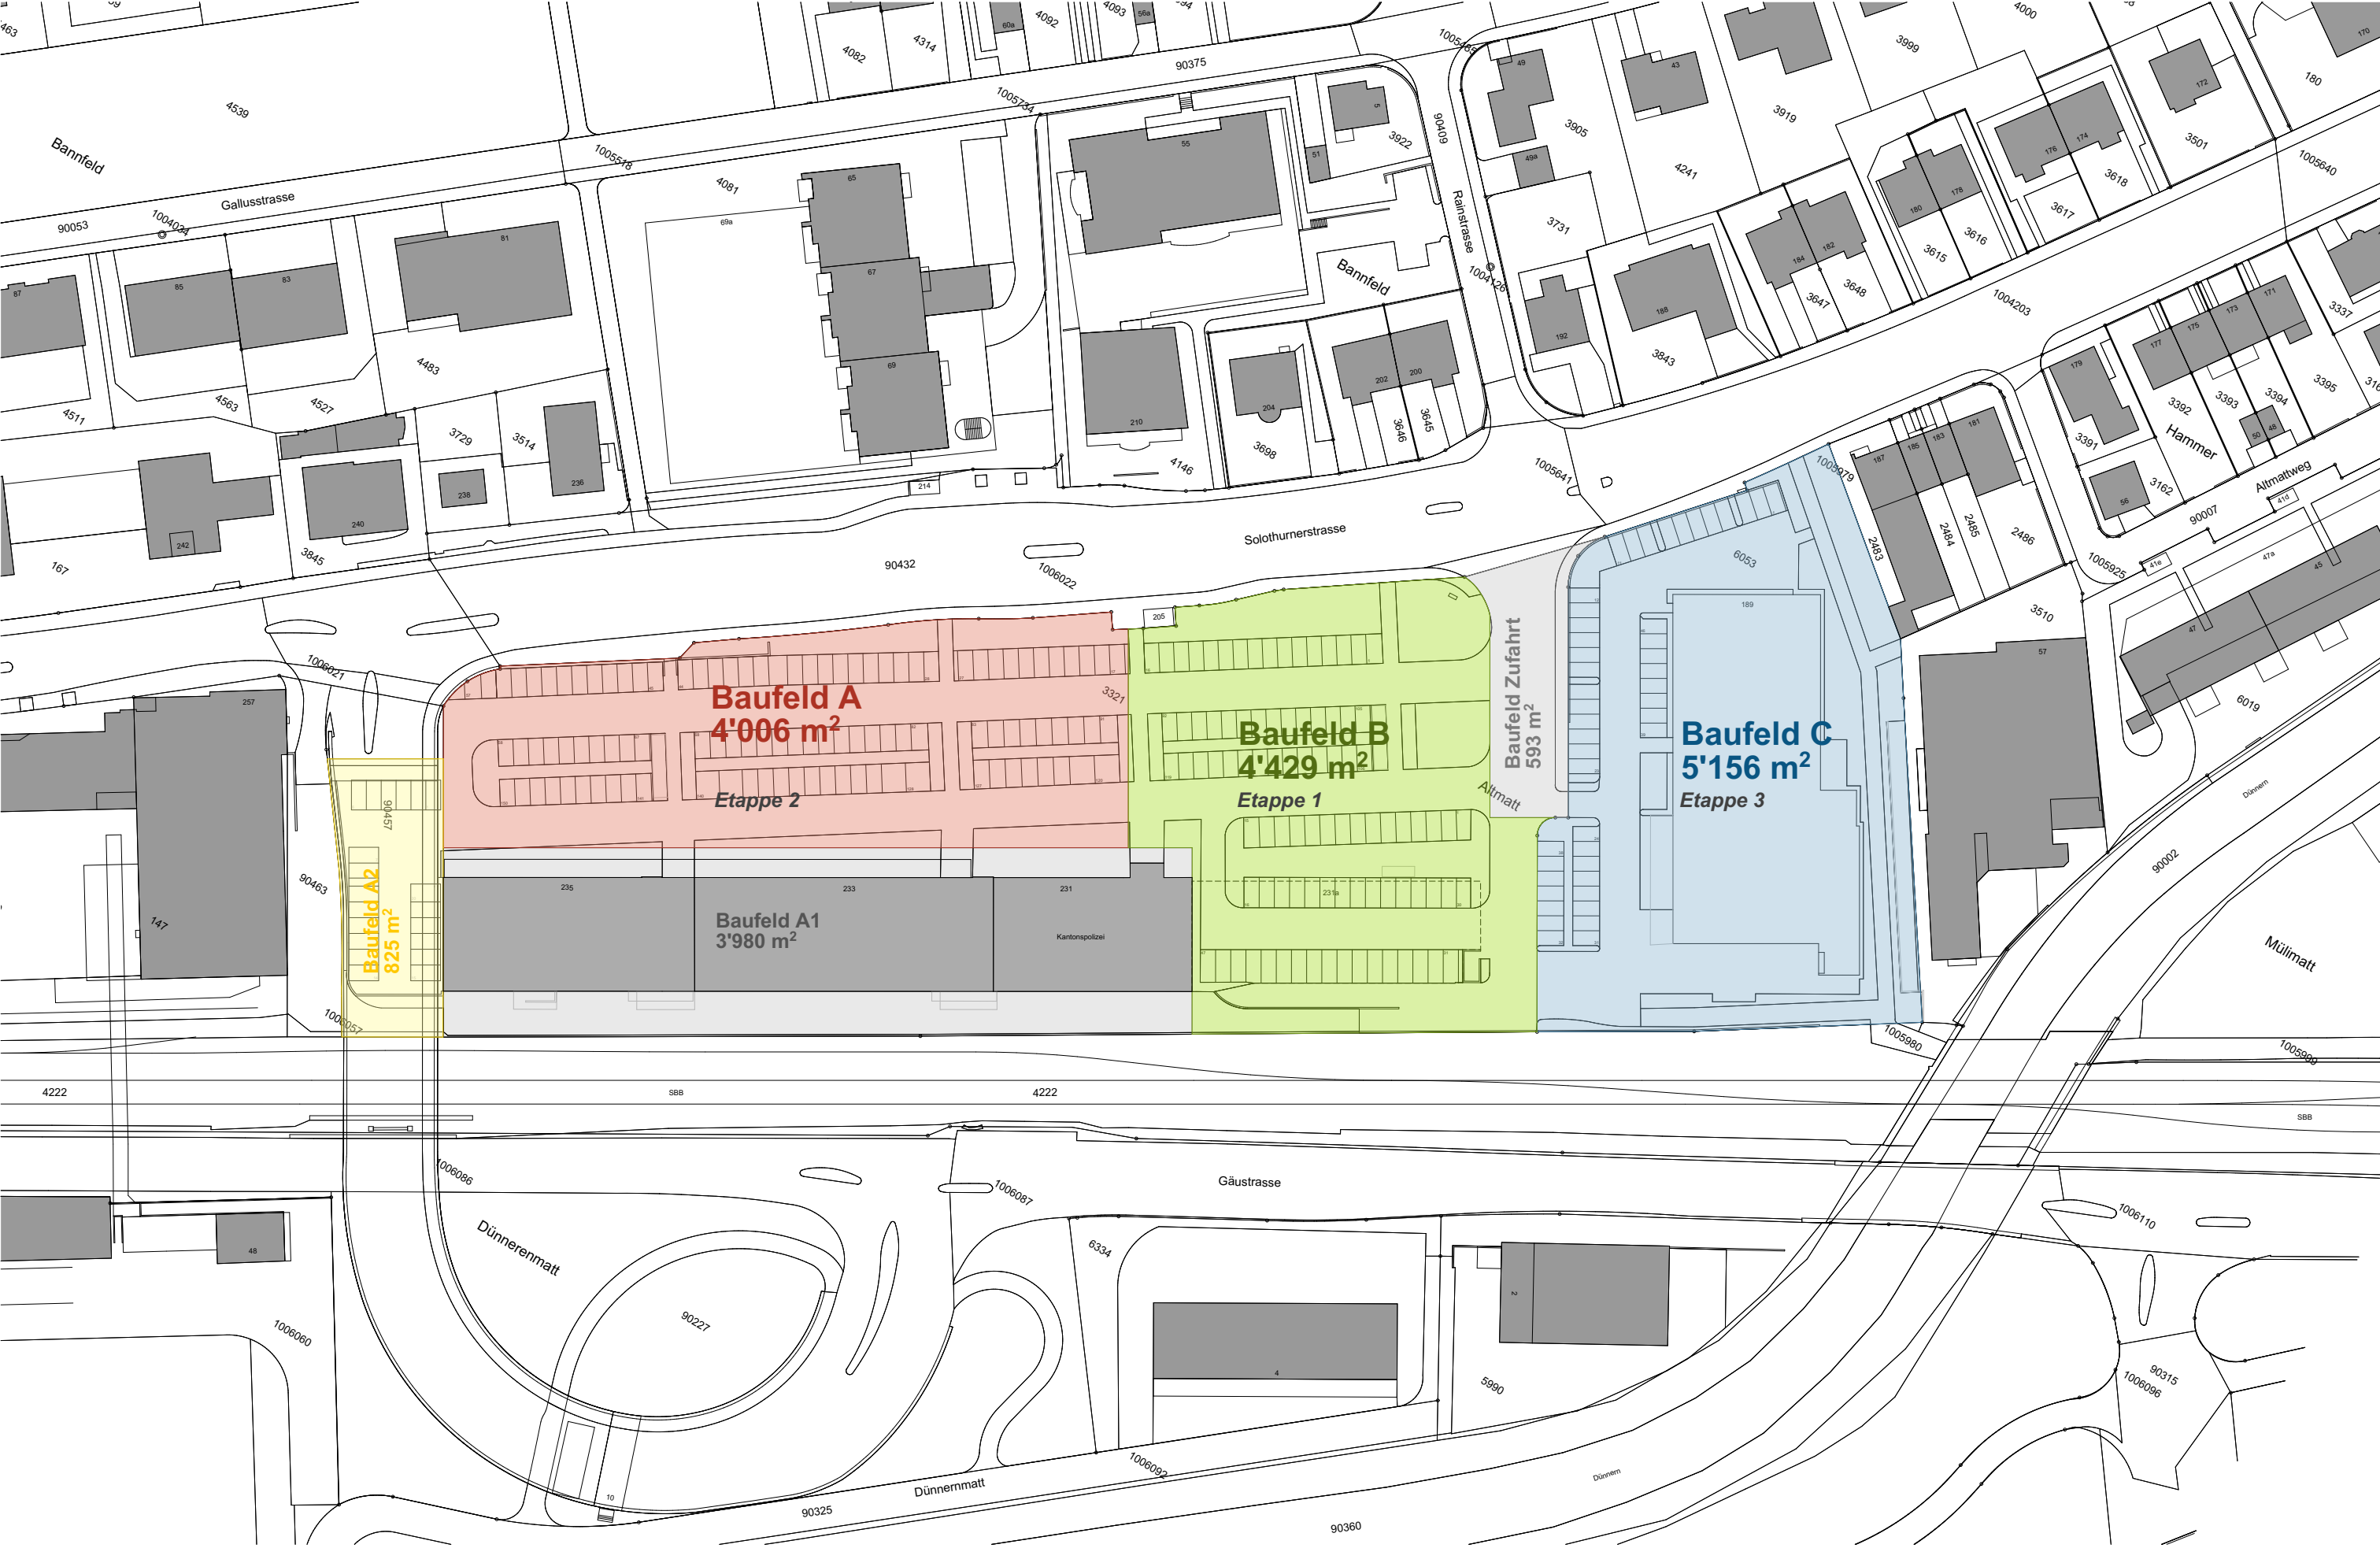

71400- Baufeld Plan

A3=1:1000