


# Gestaltungsplan «Von Roll-Strasse - Wartburgweg»

## Profilplan 1:500 (A4)

25.02.2020

Nr.	Kote Basis M.ü.M.	Kote Top M.ü.M.
1 (a)	398.30	414.00
2	398.30	420.60
3	398.59	420.60
4	399.06	420.60
5	398.95	420.60
6	399.00	420.60
7	399.27	420.60
8	399.27	414.00

(a): Keine Profilstange, Lage:  
Oberkant bestehender Brüstung

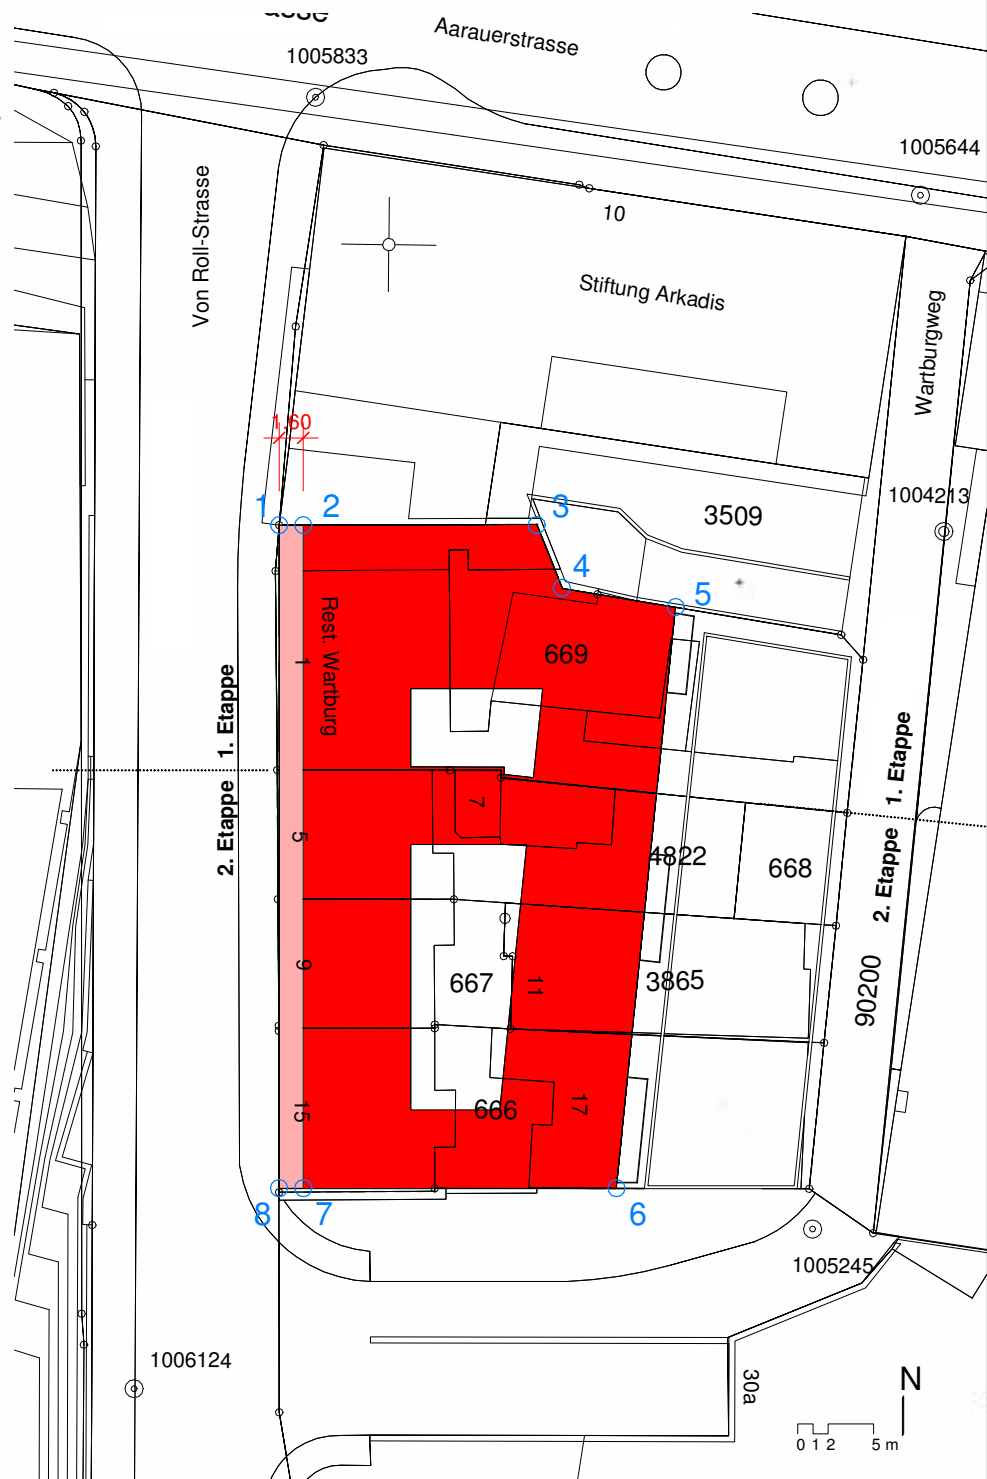

**sg** architekten ag

Edi Stuber | Dipl. Arch. ETH SIA  
 Thomas Germann | Dipl. Arch. ETH SIA  
 Andreas Walder | Dipl. Arch FH